



State of Connecticut
Town of Coventry
 1712 Main Street Coventry, CT 06238 (860) 742-4064



Planning and Zoning Commission Permit Application
 For Submission to the PZC

Owner:

Applicant: Charles Brown

Address:

Address: P.O. Box 473
 Coventry, Ct 06238

RECORD ID: PZC-25-6
Activity Being Applied For: Subdivision
Project Description: 3 Lot Subdivision

Location:
Zone: GR-40
Comments:

Map/Block/Lot: 22-108

Fee Paid: \$ \$0.00

**Sections of Regulations
 Affected**

THIS IS NOT A PERMIT, BUT APPLICATION ONLY

Date Applied For: June 18, 2025

Coventry Planning and Zoning Commission
1712 Main Street
Coventry, Ct. 06238

June 17, 2025

RE: Subdivision of Land of Margaret Reid and Reid Martin. Route 44 - Map 22 - 108

Dear Commission Members,

As agent for the owners, Margaret Reid and Reid Martin and per Chapter X of the Town of Coventry Subdivision Regulations, I am requesting the following waivers with the submittal of a formal application for the Subdivision of the above referenced property.

1. Chapter IV, Sec. 3b1 (report of plant or animal species) - The screening process for Endangered and Threatened Species, as required in accordance with a CT DEEP General Storm Water Permit, shall be followed. The parcel is not shown on the Natural Diversity Data Base as an area of concern.
2. Chapter IV, Sec. 3b2 - (report of historic or archaeological significance) – An Historic Preservation Review shall be conducted in accordance with a CT DEEP General Storm Water Permit. The site is under 5 acres, exempting it from a requirement for referral to the State Archaeologist.
3. Chapter XIII, Sec. 3b- (Use of a conventional subdivision plan)- based on the following characteristics of the proposed subdivision.
 - a.) The nature of the proposed development
 - b.) The presence and ratio of large areas of steep topography and wetlands
 - c.) The size of the subdivision
 - d.) The alternative dedication of 16% of the parcel as permanently preserved open space
 - e.) The shape of the parcel
4. Chapter IV, Sec. 4 -(Hydraulic study) No roadway or town storm drainage systems are proposed. Proposed stormwater management measures shall be in accordance with the 2024 Connecticut Stormwater Quality Manual.
5. Chapter IV, Sec.2.8 - No road system is proposed.

If you have any questions or require additional information, please feel free to contact me. Thank you for your consideration of this request.

Charles Brown

Margaret Reid
663 Old Post Road
Tolland, CT. 06084

Reid Martin
5280 Forest Brook Pky
Marietta GA. 30068

March 19, 2024

Jana Roberson
Director of Planning and Development
1712 Main Street
Coventry, CT 06238


RE: Property on Boston Turnpike – Map Block Lot 22-108 – RO4732
Property on Boston Turnpike – Map Block Lot 22-36 – RO4733

Dear Ms. Roberson,

Please accept this letter as confirmation that Charles A Brown is authorized to act as our agent in the submission and representation of any land use application, including but not limited to zoning, subdivision or wetlands, before any board or commission pertaining to our above referenced properties on Boston Turnpike.

Sincerely,


Margaret Reid

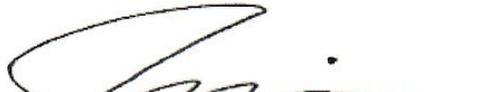
Reid Martin

**Narrative for the Implementation of E & S and Stormwater Management Measures
Proposed 3.86 Acre – 3 Lot Subdivision on Route 44**

Project Overview: This narrative is intended to describe the erosion and sediment control methods and the stormwater management measures to be used during the construction of a 3 lot residential subdivision and its associated buildings and driveways. Soil erosion and sediment controls will be provided to control impacts during construction and shall be in conformance with the methods outlined in the *2024 Connecticut Guidelines for Erosion and Sediment Control Manual*. The stormwater management measures are planned to mitigate the increase in impervious areas resulting from the proposed construction and will provide collection, treatment and infiltration of the first 1.3” of rainfall (Water Quality Volume – WQV) in a manner consistent with the *2024 Connecticut Stormwater Quality Manual*.

Existing Conditions: The property that is the subject of this application is a 3.86-acre parcel of wooded land located on the southerly side of route 44 (Boston Turnpike), west of the intersection of Route 44 and Richmond Road. The property has approximately 526 feet of road frontage. An area of wetlands runs parallel to the frontage for a distance of approximately 375 feet, starting from the northeasterly property corner. An area of steep slope, exceeding 20%, constrains access to the property along the northwesterly frontage for a distance of approximately 100 feet. Located between the eastern edge of the steep slope area and the westerly end of the wetland area is an approximately 50-foot-wide section of frontage that contains upland soils and moderate slopes. This area is favorable for the construction of a driveway as this location will avoid wetland soils and minimize clearing and grading.

The soils in the area of the proposed building sites and storm water infiltration measures are identified by the United States Department of Agriculture (USDA) Natural Resources Conservation Services (NRCS) as Canton and Charlton fine sandy loam and Sutton fine sandy loam. Per the USDA, the NRCS Hydrologic Soil Group rating for within this area of the site is class B. The wetland soils on site are identified as Ridgebury, Leicester, and Whitman which have a Hydrologic Soil rating of class D. A copy of the USDA NRCS Hydrologic Soil Group Map is included for reference.

Deep hole tests were conducted on site by Bushnell Associates and observed by the Eastern Highlands Health District for the purpose of determining the suitability of the soil for use with septic systems. The results of these tests are included on page 2 of the plans and a review of these findings show the soils to be “fine sandy loam” consistent with the NRSC Soils map.

The property is not located in a Flood Hazard Zone Zone A per National Flood Insurance Rate Map Community Panel Number 090110 0010D June 11, 1982.

Proposed Scope of Work: In order to provide access to the buildable portion of this property and to avoid an adverse impact to the wetland area, a single, common driveway is proposed between the area of steep slope and the wetland. The proposed common driveway will be approximately 210’ in length, constructed with a 12’ wide paved travel way with 4’ wide gravel shoulders. The common portion of the driveway will terminate at a paved parking area serving a proposed building on lot 2. Construction of the common driveway will require activity in the Upland Review Area (URA) with a total area of disturbance of 8,446 Sq. Ft. or .19 acres.

A private 12-foot-wide driveway will continue from the end of the common driveway for an additional 90 feet to service a proposed building on lot 3. For the purposes of determining the stormwater management measures needed, a conservative assumption is made that the private drive and parking area for lot 3 will be paved. Although pavement is not required, the relatively short distance and moderate grade makes it likely that this area will be paved at the time of construction.

The private driveway to lot 1 intersects the common driveway at the approximate midpoint of the common driveway. Given the relatively gentle grade of this drive and its 150-foot length it is assumed to not be paved for this analysis.

Finish grading associated with the construction of the septic system on lot 1 will add an additional 1,290 Sq. Ft. of URA disturbance bringing the total area of disturbance in the wetland URA to 9,736 Sq. Ft. or .22 acres.

The impervious area of each of the proposed buildings is 1,560 Sq. Ft.. It should be noted that the building size used for this application is subject change. Prior to the issuance of a zoning or building permit for construction another detailed site plan will be required which will ensure that the stormwater measures proposed at the time of construction are adequate for any change in building size. A note is included on page 3 of the plans stating this requirement. The impervious roof areas of the three proposed 1,560 S.F. buildings total 4,680 S.F..

The total impervious area of the paved common drive, the paved drive to lot 3 and the paved parking areas is 5,342 Sq. Ft.. Together the total impervious area of the pavement and building roofs proposed for the 4.25 acre site is 10,022 S.F.. For the purpose of stormwater management an additional proposed paved area of 497 S.F. located between the end of the common driveway and the edge of Route 44 is also taken into consideration for a total of 10,519 S.F. of impervious surface being created from the development of this subdivision.

Proposed Erosion and Sediment Control Measures: To minimize the potential of erosion the sequence of construction will be phased to keep the area of land disturbance to a minimum. Prior to the start of any construction perimeter silt fencing and an anti-tracking pad shall be installed as depicted on the plans and maintained during construction. The construction of the common driveway shall be substantially complete, including the installation of a gravel surface, and stabilized prior to any excavation of the building sites. Water bars will be installed as needed and maintained to prevent erosion of the gravel surface. The paving of the common drive will occur after it is determined that the pavement will not be damaged by construction activities. A schedule of construction is included on page 2 of the plans. As noted above, site plans will be required for the development of each individual lot, prior to house construction, and these plans may contain additional or revised erosion controls specific to the individual lot conditions and designs.

Proposed Stormwater Management Measures: The addition of impervious areas resulting from the buildings and driveways will be addressed in several ways. The runoff from the total impervious area of the paved drives and parking will be divided and directed into pervious areas of the site for retention, treatment and infiltration. The division of the various areas of impervious pavement is depicted on page 3 of the plans.

4,129 S.F. of runoff from a portion of the common driveway and all of the driveway for lot 3 is intended to be directed as sheet flow to the grassed areas adjacent and down gradient to the drives. In addition to the grassed areas there are also abundant wooded areas to the rear of the lots which meet the requirements of The Manual for Qualifying Pervious Areas (QPAs). As sufficient area for QPAs exist, this 4,129 S.F. of pavement is considered to be a disconnected impervious area. The specific areas of the QPAs will be established upon the preparation of the site plans for construction. A note is included on page 3 of the plans stating this requirement.

The runoff from the upper portion of the paved common drive will be directed over a vegetated filter strip to a stone filled infiltration trench for retention and infiltration. The remainder of the paved common drive is the section nearest to Route 44 and includes the proposed pavement within the CT D.O.T. right of way. This section of the driveway will be graded with a center crown to divert the stormwater into the adjacent pervious receiving areas on either side of the driveway (simple disconnection).

The runoff from each of the 1,560 Sq. Ft. building roofs will be retained and infiltrated on each lot through the use of infiltration chambers.

In order to properly size the stormwater measures, the WQV for the site must first be determined. In accordance with The Manual the disconnected impervious areas are subtracted from the total impervious area before applying the following equation (Chapter 4. Pg. 46).

$$\frac{\text{WATER QUALITY VOLUME}}{\text{WQV}} = (P)(R)(A) / 12$$

WHERE:

P = 1.3" (90TH PERCENTILE RAIN EVENT)

R = 0.05 + 0.009 x I

I = POST DEVELOPMENT % OF IMPERVIOUS AREA

A = POST DEVELOPMENT TOTAL DRAINAGE AREA

The total impervious area of the pavement and building roofs proposed for the 3.86 acre site is 10,519 S.F.. Subtracting the 4,129 S.F. of disconnected area of pavement leaves a total of 5,763 S.F..

The resulting value of I = (5,763 S.F./168,142)x(100) = 3.4%.

The resulting calculations are:

$$R = 0.05 + .009 (3.4\%) = .08$$

$$WQV = (1.3 \text{ inches})(.08)(185,130 \text{ S.F.})/12 = 1,605 \text{ cubic feet.}$$

Thus the WQV = 1,605 cubic feet. The Manual requires 100% of the WQV be retained and infiltrated on site.

Infiltration chambers are provided for the roof area runoff and are sized to retain and infiltrate 100% of the first 1.3 inches of rainfall for the building roof areas. The chamber size is determined as follows: The building footprint of 26' x 60' = 1,560 S.F.. 1,560 S.F x 1.3" = 169 C.F. (rounded). Four Cultec 100 HD infiltration chambers, in stone, provide 170 C.F. of storage and are proposed on the plans for each lot. Details of the specified Cultec units are attached for reference. In total the Cultec chambers provide 510 C.F. of retention and infiltration.

An infiltration trench is proposed to be located down gradient and parallel to the driveway to collect and infiltrate the runoff from the upper 1,086 S.F. of impervious driveway surface. The infiltration trench is to be 88 feet in length by 6 feet wide and filled with a base layer of 14" of 1 ¼ crushed, washed stone and a 4" top layer of 3/8" pea stone. The stone will be wrapped with filter fabric along the sides and trench bottom and the top of the stone surface will be set 12 inches below the surrounding ground with side slopes of 3:1. This configuration will provide both static storage within the stone trench and ponded storage in the swale above the stone. The longitudinal slope of the trench will be level along both the top and bottom slope for the entire length with a maximum ponded depth of 12 inches. In larger storm events the trench will overflow along its length with the top of the trench acting as a level spreader to allow for a dissipated flow to filter down through the vegetated URA before entering the wetlands.

To determine the storage capacity of the infiltration trench The Manual provides the following equation (Appendix C, Pg. 515):

$$V = (A * D_{\text{ponding}}) + (L * W * D_{\text{stone}} * N_{\text{stone}})$$

WHERE:

V = STATIC STORAGE VOLUME (C.F)

A = AVERAGE AREA BETWEEN MAXIMUM PONDING DEPTH AND THE TRENCH SURFACE (S.F.)

D_{ponding} = MAXIMUM PONDING DEPTH (FEET)

L = LENGTH (FEET)

W = WIDTH (FEET)

D_{stone} = DEPTH OF STONE (FEET)
 N_{stone} = POROSITY OF STONE (USE DEFAULT VALUE OF 0.4)

For the proposed infiltration trench:

L = 88', W = 6', A (with 3:1 side slopes) = 792, D_{ponding} = 1', D_{stone} = 1.5', N_{stone} = .4

$$(792*1) + (88*6*1.5*.4) = 1,109 \text{ C.F.}$$

Having determined the volume of the infiltration trench it is also necessary to confirm that the bottom of the trench is large enough so that the system will completely drain within 48 hours. The Manual provides the following equation to calculate the drain time using the static method. The static method uses a default infiltration rate based on the NRCS Hydrologic Soil Group rating for underlying soils, in this case, Class B Fine Sandy Loam. The default infiltration rate is .52 inches per hour (Table 10-2 Pg 184).

$$T_d = \frac{V}{K * A} * 12 \text{ inches/foot}$$

WHERE:

T_d = DRAIN TIME (HOURS)

V = DESIGN INFILTRATION VOLUME OR STATIC STORAGE VOLUME

K = DESIGN INFILTRATION RATE (INCHES PER HOUR)

A = AVERAGE SURFACE AREA OF INFILTRATION SYSTEM (SQUARE FEET)

For the proposed infiltration trench: V = 1,109 K = .52 A = 792

$$\frac{1,109}{.52 * 792} = 2.69 * 12 = 32.28 \text{ Hours}$$


A grassed swale will be created along the up-gradient edge of the common drive to facilitate the transition from the required driveway grade to the existing ground. As the driveway will cross slope away from the upper driveway edge and the existing ground generally slopes parallel to the drive, the swale will collect little surface drainage. Two 1-foot-high stone check dams will be installed at the bottom of the swale approximately 40 feet apart to prevent scouring of the bottom during larger storm events. The placement of the stone dams may also provide a measure of retention and infiltration but, for the purposes of this analysis the retention and infiltration contribution of the swale is not included. The swale will terminate at a fieldstone level spreader where the dissipated flow will filter across the vegetated URA and likely infiltrate into the soil before entering the wetlands.

Summary: The entire Water Quality Volume of 1,605 cubic feet will be retained and infiltrated on-site. 510 C.F. will be treated using Cultec infiltrators and 1,109 C.F. will be retained in an infiltration trench. The total stormwater retained and infiltrated on site is 1,619 C.F.

In addition to the above measures a conservation easement is proposed to extend 25' around the perimeter of the majority of the wetlands. To prevent possible conflicts with future maintenance of the driveway a small area of the most westerly portion of the wetlands would not be included in the easement. However, this excluded area would still remain subject to the inland wetland regulations and if future activities are ever proposed they would be subject to review and approval by the Agency or its Agent.

Construction notes, details and maintenance requirements are included on page 3 of the plans.

Custom Soil Resource Report
Soil Map

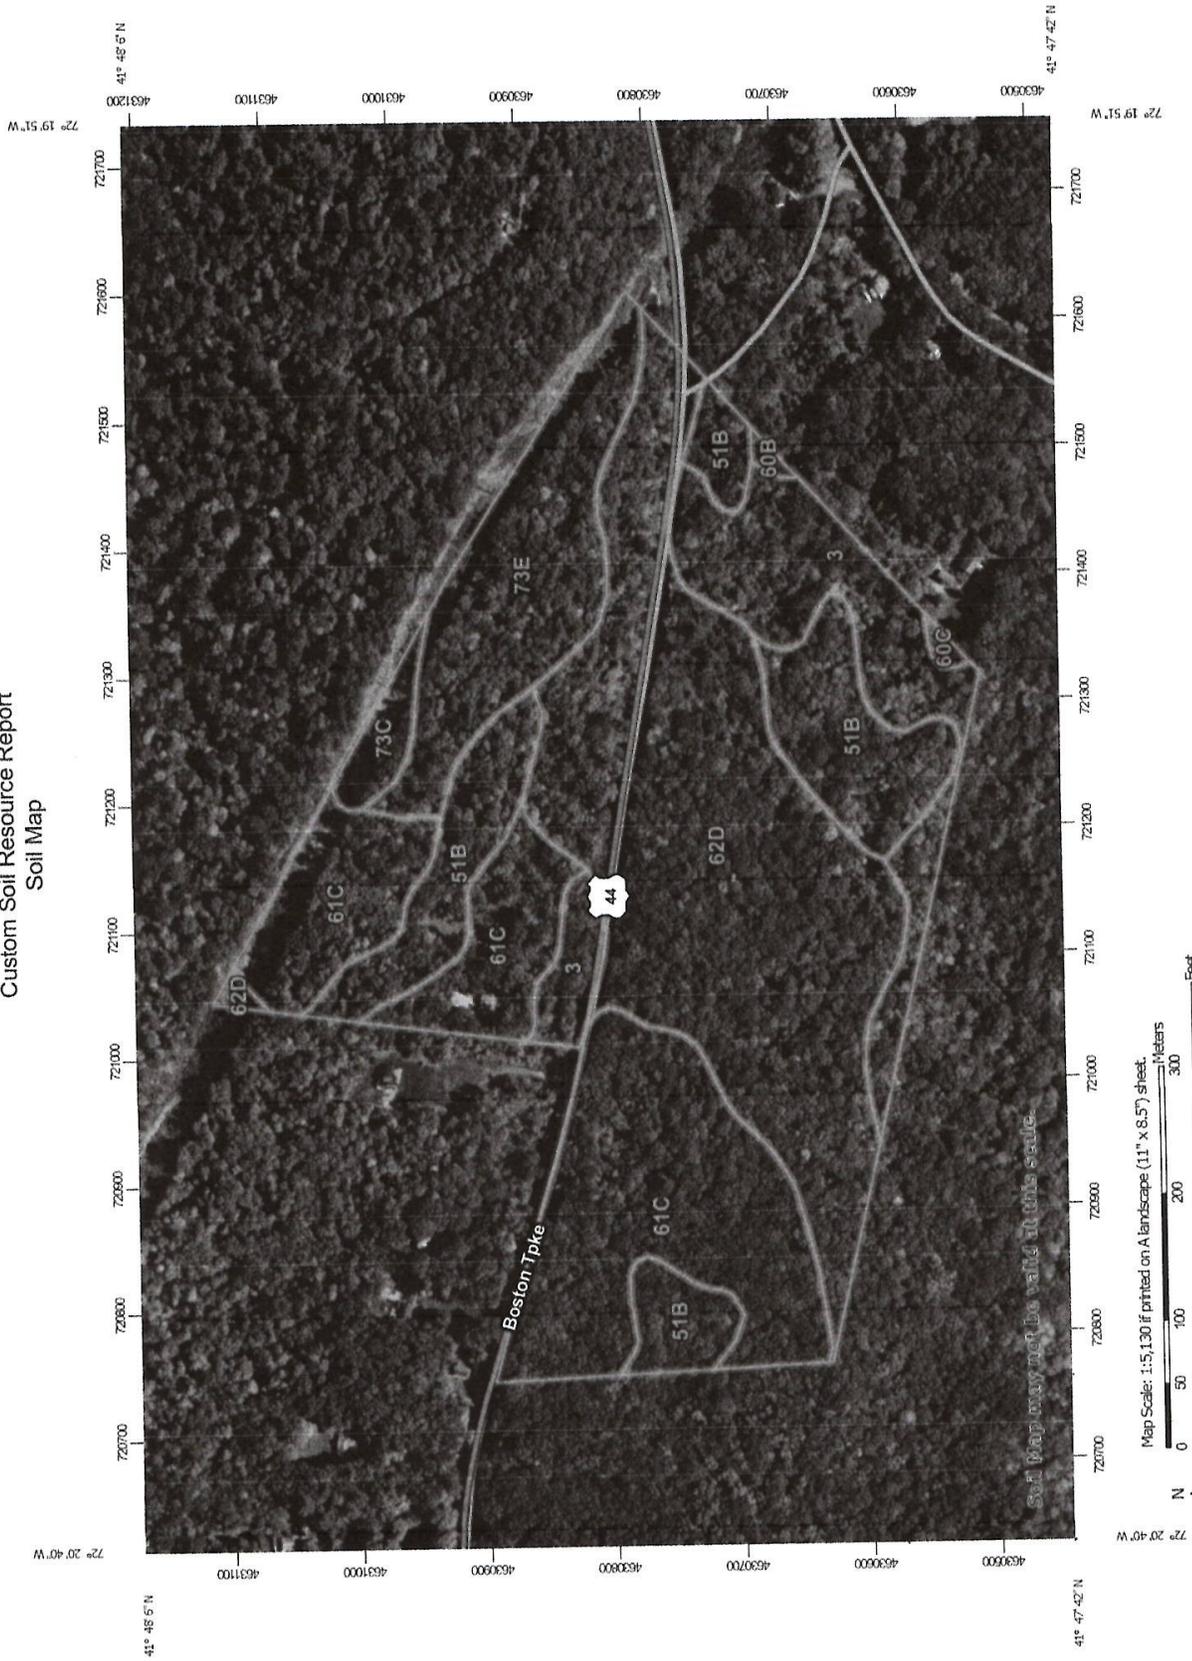

MAP INFORMATION

The soil surveys that comprise your AOI were mapped at 1:12,000.

Warning: Soil Map may not be valid at this scale.

Enlargement of maps beyond the scale of mapping can cause misunderstanding of the detail of mapping and accuracy of soil line placement. The maps do not show the small areas of contrasting soils that could have been shown at a more detailed scale.

Please rely on the bar scale on each map sheet for map measurements.

Source of Map: Natural Resources Conservation Service
 Web Soil Survey URL:
 Coordinate System: Web Mercator (EPSG:3857)

Maps from the Web Soil Survey are based on the Web Mercator projection, which preserves direction and shape but distorts distance and area. A projection that preserves area, such as the Albers equal-area conic projection, should be used if more accurate calculations of distance or area are required.

This product is generated from the USDA-NRCS certified data as of the version date(s) listed below.

Soil Survey Area: State of Connecticut, Eastern Part
 Survey Area Data: Version 2, Aug 30, 2024

Soil map units are labeled (as space allows) for map scales 1:50,000 or larger.

Date(s) aerial images were photographed: Jun 14, 2022—Oct 6, 2022

The orthophoto or other base map on which the soil lines were compiled and digitized probably differs from the background imagery displayed on these maps. As a result, some minor shifting of map unit boundaries may be evident.

MAP LEGEND

- Area of Interest (AOI)
 - Area of Interest (AOI)
- Soils
 - Soil Map Unit Polygons
 - Soil Map Unit Lines
 - Soil Map Unit Points
- Special Point Features
 - Blowout
 - Borrow Pit
 - Clay Spot
 - Closed Depression
 - Gravel Pit
 - Gravelly Spot
 - Landfill
 - Lava Flow
 - Marsh or swamp
 - Mine or Quarry
 - Miscellaneous Water
 - Perennial Water
 - Rock Outcrop
 - Saline Spot
 - Sandy Spot
 - Severely Eroded Spot
 - Sinkhole
 - Slide or Slip
 - Sodic Spot
- Water Features
 - Streams and Canals
- Transportation
 - Rails
 - Interstate Highways
 - US Routes
 - Major Roads
 - Local Roads
- Background
 - Aerial Photography
- Soil Area
- Stony Spot
- Very Stony Spot
- Wet Spot
- Other
- Special Line Features

Map Unit Legend

Map Unit Symbol	Map Unit Name	Acres in AOI	Percent of AOI
3	Ridgebury, Leicester, and Whitman soils, 0 to 8 percent slopes, extremely stony	8.3	11.9%
51B	Sutton fine sandy loam, 0 to 8 percent slopes, very stony	9.8	14.2%
60B	Canton and Charlton fine sandy loams, 3 to 8 percent slopes	0.1	0.2%
60C	Canton and Charlton fine sandy loams, 8 to 15 percent slopes	0.2	0.2%
61C	Canton and Charlton fine sandy loams, 8 to 15 percent slopes, very stony	18.1	26.2%
62D	Canton and Charlton fine sandy loams, 15 to 35 percent slopes, extremely stony	24.0	34.6%
73C	Charlton-Chatfield complex, 0 to 15 percent slopes, very rocky	1.1	1.5%
73E	Charlton-Chatfield complex, 15 to 45 percent slopes, very rocky	7.7	11.1%
Totals for Area of Interest		69.2	100.0%

Map Unit Descriptions

The map units delineated on the detailed soil maps in a soil survey represent the soils or miscellaneous areas in the survey area. The map unit descriptions, along with the maps, can be used to determine the composition and properties of a unit.

A map unit delineation on a soil map represents an area dominated by one or more major kinds of soil or miscellaneous areas. A map unit is identified and named according to the taxonomic classification of the dominant soils. Within a taxonomic class there are precisely defined limits for the properties of the soils. On the landscape, however, the soils are natural phenomena, and they have the characteristic variability of all natural phenomena. Thus, the range of some observed properties may extend beyond the limits defined for a taxonomic class. Areas of soils of a single taxonomic class rarely, if ever, can be mapped without including areas of other taxonomic classes. Consequently, every map unit is made up of the soils or miscellaneous areas for which it is named and some minor components that belong to taxonomic classes other than those of the major soils.

Most minor soils have properties similar to those of the dominant soil or soils in the map unit, and thus they do not affect use and management. These are called noncontrasting, or similar, components. They may or may not be mentioned in a particular map unit description. Other minor components, however, have properties

USER INPUTS


Project Name:	15 acre
Engineer:	Charles Brown
Project Location:	Connecticut
Measurement Type:	Imperial
Chamber Model:	Contactor 100HD
Required Storage Volume:	170 cf
Available Length:	20 ft
Available Width:	10 ft
Stone Above Chambers:	8 in
Stone Below Chambers:	8 in
Base Stone Elevation:	585.33 ft
Stone Porosity:	40%
Maximum Allowable Finished Grade	598.87 ft
Minimum Allowable Finished Grade	588.04 ft
Outlet Control Structure:	Yes

RESULTS

Installed Storage Volume:	173.27 cf
Storage Volume Per Chamber:	14 cf
Chamber Rows:	2
Maximum Length:	17.50 ft
Maximum Width:	8.33 ft
Approx. Bed Area Required:	145.83 sf

SYSTEM COMPONENTS - NOT FOR CONSTRUCTION

Number of Chambers Required:	4
Number of End Caps Required:	4
Number of Feed Connectors Required:	0
Amount of Stone Required:	11 cy
Volume of Excavation (Not Including Fill):	13 cy
Non-woven Geotextile Required:	72 sy
Woven Geotextile Required (Beneath Internal Manifold):	19 ft
Woven Geotextile Required (Separator Row):	20 ft
Total Woven Geotextile Required:	38 ft

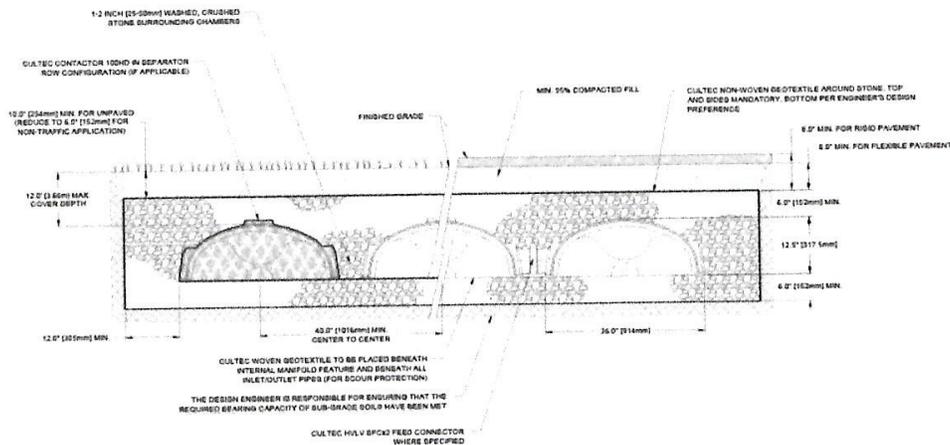

CULTEC Contactor® 100HD Residential Drainage Chamber

The Contactor® 100HD is a 12" (305 mm) tall, low profile chamber and is typically used for installations with depth restrictions or when a larger infiltrative area is required. The Contactor 100HD has the side portal internal manifold feature. The HVLV® SFCx2 Feed Connector is inserted into the side portal of the Contactor 100HD to create the internal manifold.

Size (L x W x H)	8' x 36" x 12" 2.44 m x 914 mm x 305 mm
Installed Length	
R-model as Stand Alone Unit	96"
R-model as Row Starter Unit	93"
E-model as Row Middle Unit	90"
E-model as Row End Unit	93"
Chamber Storage	1.87 ft ³ /ft 0.17 m ³ /m 14.00 ft ³ /unit 0.40 m ³ /unit
Chamber Weight	38.0 lbs 17.24 kg
Shipping	55 chambers/skid 2,195 lbs/skid 16 skids/48' flatbed
Max. Allowable Cover	12' 3.66 m
Max. Inlet Opening in End Wall	10" HDPE, PVC 250 mm HDPE, PVC
Max. Allowable O.D. in Side Portal	6" HDPE, PVC 150 mm HDPE, PVC
Compatible Feed Connector	HVLV SFCx2 Feed Connector




Calculations are based on installed chamber length.
All above values are nominal.


Visit our website for more information.




Scan to
Learn More

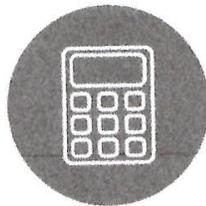

System Calculator

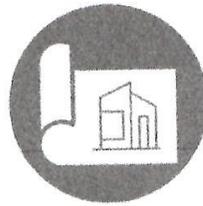

CAD / PDF Drawings

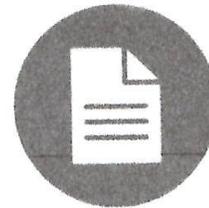


Installation Instructions




We Have Solutions.

cultec.com
1.800.4.CULTEC

Three View Drawing

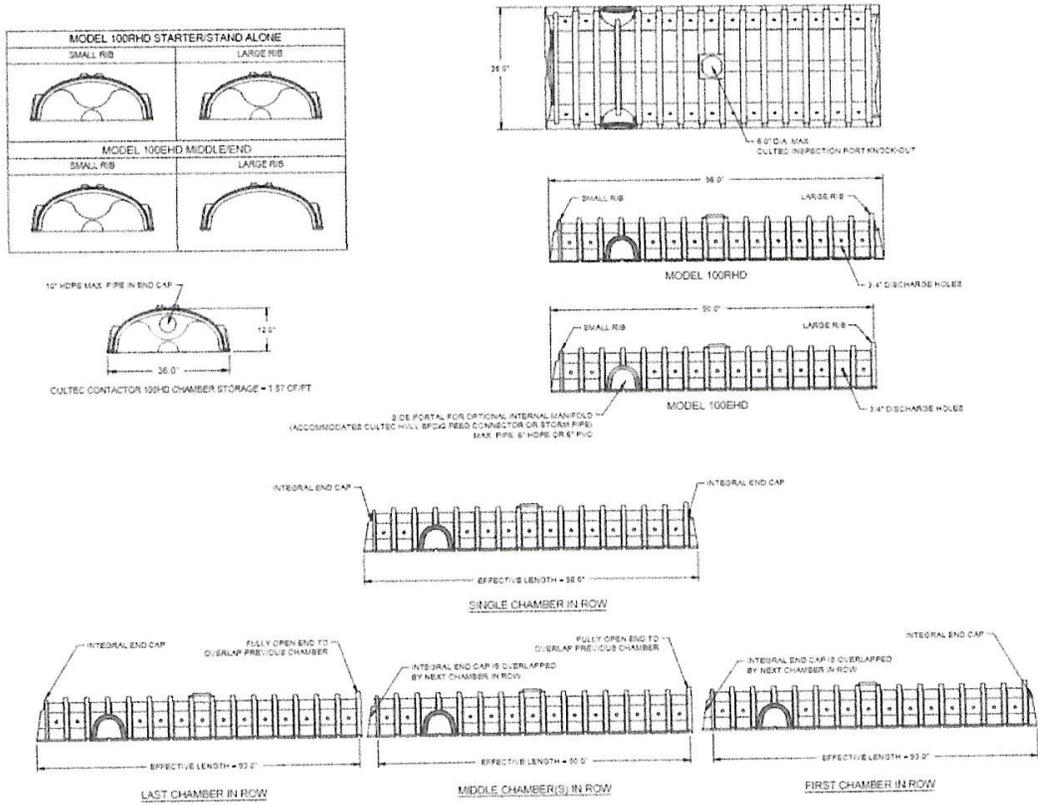

Typical Interlock Installation

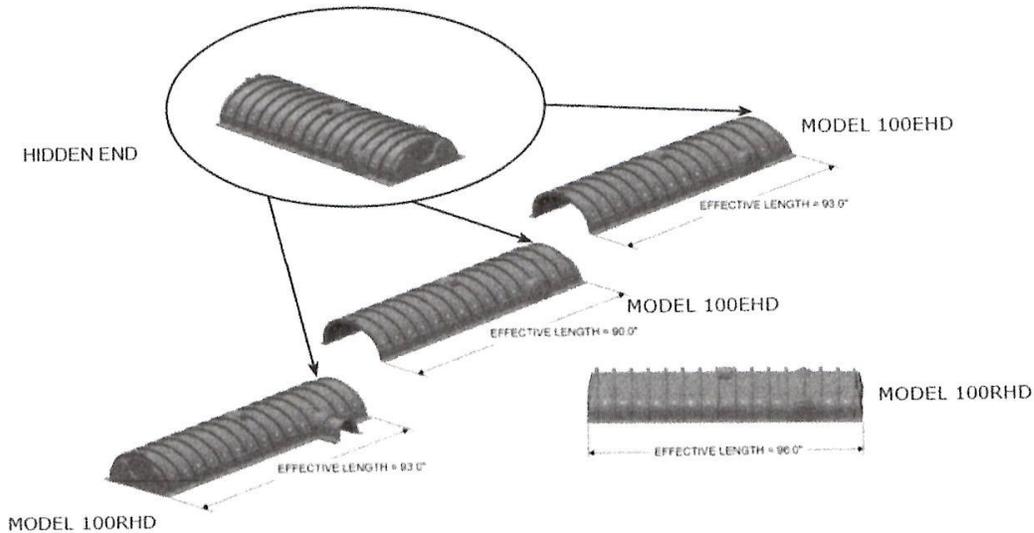


SHOWN WITH SIDE PORTAL TRIMMED AND OPTIONAL CULTEC HVLV SFCX2 FEED CONNECTOR INSERTED.

Typical Residential Drainage Details


		Contactor 100HD
Ref.	Bare Chamber Volume	1.87 ft ³ /ft 14.00 ft ³ /unit 105 gal
A	Stone Border	12"
B	Chamber Width	36"
C	Row Spacing	6"
D	Chamber Height	12"
E	Effective Depth	24"
	Chamber Length*	8'

*Chamber length includes integral end walls.

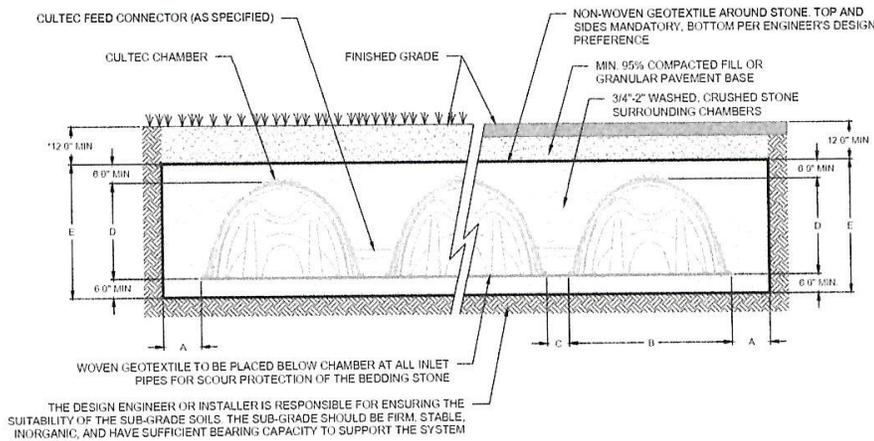

PRODUCT IMAGES ARE FOR ILLUSTRATIVE PURPOSES ONLY.

*FOR NON-TRAFFIC APPLICATIONS, THE DEPTH OF COVER ABOVE THE EMBEDMENT STONE LAYER MAY BE REDUCED TO 6\"/>

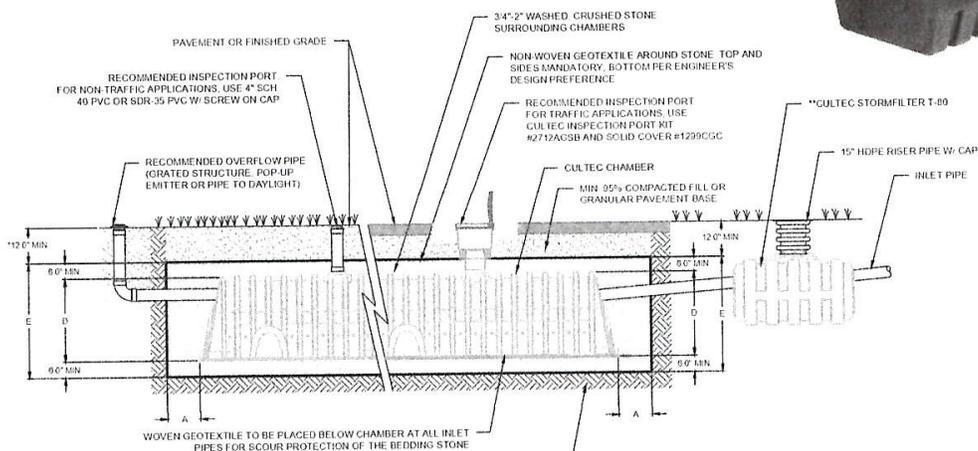

PRODUCT IMAGES ARE FOR ILLUSTRATIVE PURPOSES ONLY.

*FOR NON-TRAFFIC APPLICATIONS, THE DEPTH OF COVER ABOVE THE EMBEDMENT STONE LAYER MAY BE REDUCED TO 6\"/>

**CULTEC RECOMMENDS THE USE OF THE STORMFILTER T-80 UPSTREAM OF ALL SYSTEM INLETS. THE STORMFILTER T-80 MUST BE LOCATED IN A NON-TRAFFIC AREA

For more information, contact **CULTEC** at (203) 775-4416 or visit www.cultec.com.

© CULTEC September 2024 SUB100HD 09-24 100HD RESI submittal

CULTEC Contactor® 100HD Specifications

GENERAL

CULTEC Contactor® 100HD chambers are designed for underground residential drainage. The chambers may be used for retention, recharging, detention, or controlling the flow of on-site stormwater runoff or greywater.

CHAMBER PARAMETERS

1. The chambers shall be manufactured in the U.S.A. by CULTEC of Brookfield, CT (cultec.com, 203-775-4416).
2. The chamber shall be vacuum thermoformed of polyethylene with a black interior and blue exterior.
3. The chamber shall be arched in shape.
4. The chamber shall be open-bottomed.
5. The chamber shall be joined using an interlocking overlapping rib method. Connections must be fully shouldered overlapping ribs, having no separate couplings or separate end walls.
6. The nominal chamber dimensions of the CULTEC Contactor® 100HD shall be 12 inches (305 mm) tall, 36 inches (914 mm) wide and 8 feet (2.44 m) long. The installed length of a joined Contactor® 100HD shall be 7.5 feet (2.29 m).
7. Maximum inlet opening on the chamber end wall is 10 inches (250 mm) HDPE, PVC.
8. The chamber shall have two side portals to accept CULTEC HVLV® SFCx2 Feed Connectors to create an internal manifold. The nominal I.D. dimensions of each side portal shall be 5.75 inches (146 mm) high by 7.5 inches (191 mm) wide. Maximum allowable O.D. in the side portal is 6 inches (150 mm) HDPE, PVC.
9. The nominal chamber dimensions of the CULTEC HVLV® SFCx2 Feed Connector shall be 7.6 inches (194 mm) tall, 12 inches (305 mm) wide and 19.7 inches (500 mm) long.
10. The nominal storage volume of the Contactor® 100HD chamber shall be 1.866 ft³ / ft (0.173 m³ / m) - without stone. The nominal storage volume of the HVLV® SFCx2 Feed Connector shall be 0.294 ft³ / ft (0.027 m³ / m) - without stone.
11. The Contactor® 100HD chamber shall have twenty-four discharge holes bored into the sidewalls of the unit's core to promote lateral conveyance of water.
12. The Contactor® 100HD chamber shall have 16 corrugations.
13. The end wall of the chamber, when present, shall be an integral part of the continuously formed unit. Separate end plates cannot be used with this unit.
14. The Contactor® 100RHD Starter/Stand Alone unit must be formed as a whole chamber having two fully formed integral end walls and having no separate end plates or separate end walls.
15. The Contactor® 100EHD Middle/End unit must be formed as a whole chamber having one fully formed integral end wall and one fully open end wall and having no separate end plates or end walls.
16. The HVLV® SFCx2 Feed Connector must be formed as a whole chamber having two open end walls and having no separate end plates or separate end walls. The unit shall fit into the side portals of the Contactor® 100HD and act as cross feed connections.
17. Chambers must have horizontal stiffening flex reduction steps between the ribs.
18. The chamber shall have a raised integral cap at the top of the arch in the center of each unit to be used as an optional inspection port or clean-out.
19. The units may be trimmed to custom lengths by cutting back to any corrugation on the large rib end.
20. The chamber shall be manufactured in an ISO 9001:2015 certified facility.
21. Maximum allowable cover over the top of the chamber shall be 12' (3.66 m).
22. The chamber shall be designed to withstand traffic loads when installed according to CULTEC's recommended installation instructions.



We Have Solutions.

cultec.com
1.800.4.CULTEC


SURVEY NOTES:

- THIS SURVEY AND MAP HAS BEEN PREPARED IN ACCORDANCE WITH SECTIONS 20-305b-1 THRU 20-305b-20 OF THE REGULATIONS OF CONNECTICUT STATE AGENCIES "MINIMUM STANDARDS FOR ACCURACY, CONTENT AND CERTIFICATIONS FOR SURVEYS AND MAPS", AS ADOPTED BY THE CONNECTICUT ASSOCIATION OF LAND SURVEYORS, INC. ON AUGUST 29, 2019. IT IS A LIMITED PROPERTY/BOUNDARY SURVEY SUBDIVISION MAP. THE PORTION OF THE EXTERIOR BOUNDARY SHOWN IS BASED ON A RESURVEY CONFORMING TO HORIZONTAL ACCURACY CLASS A-2 AND THE BOUNDARY LINE OF THE PROPOSED LOTS IS AN ORIGINAL SURVEY CONFORMING TO HORIZONTAL ACCURACY CLASS A-2. TOPOGRAPHY SHOWN CONFORMS TO TOPOGRAPHIC SURVEY ACCURACY CLASS T-3.
- THE PROPERTY IS LOCATED IN A GENERAL RESIDENTIAL ZONE-40
- THE INLAND WETLAND BOUNDARIES SHOWN WERE FIELD DELINEATED BY HIGHLAND SOILS LLC. AND FIELD LOCATED BY BUSHNELL ASSOCIATES LLC.
- THE PROPERTY IS NOT LOCATED IN A FLOOD HAZARD ZONE A PER NATIONAL FLOOD INSURANCE RATE MAP COMMUNITY-PANEL NUMBER 090110 00100 JUNE 11, 1992
- THE PROPERTY IS NOT SHOWN AS AN AREA OF STATE AND FEDERAL LISTED SPECIES OR CRITICAL HABITAT ON THE CONNECTICUT DEPARTMENT OF ENERGY ENVIRONMENTAL PROTECTION DATA BASE AREAS MAP FOR COVENTRY, CT. DATED DECEMBER 2024.
- MINOR IRREGULARITIES MAY EXIST IN STONEWALLS BETWEEN PRINCIPAL COURSES SHOWN.
- TOPOGRAPHY SHOWN WAS PROVIDED BY GOLDEN AERIAL SURVEYS BASED ON GROUND CONTROL PROVIDED BY BUSHNELL ASSOCIATES LLC.

MAP REFERENCES:


- PLAN PREPARED FOR CHARLES A. BROWN LAND OF MARGARET REID AND REID MARTIN CT. ROUTE 44 / BOSTON TURNPIKE COVENTRY, CT. FIRST CUT PLAN SCALE: 1"=40' DATE: 5/19/2025 FILE NO. 2024-93 SHEET 1 OF 1 BUSHNELL ASSOCIATES LLC. CIVIL ENGINEERING AND LAND SURVEYING 563 WOODBRIDGE STREET MANCHESTER, CT. 06042 860-643-7875
- PLAN PREPARED FOR VIOLA REID CONN. RTE. 44 COVENTRY, CONN. BOUNDARY SURVEY SCALE 1"=50' DATE 1/29/88 DRN. R.E.D. TRD. E.S.E. FILE NO. 85855 SHEET NO. 1 OF 2 MEEHAN, ASSOCIATES CONSULTING ENGINEERS-SURVEYORS, P.C. 387 NORTH MAIN STREET MANCHESTER, CT. 06040
- PLAN PREPARED FOR VIOLA REID CONN. RTE. 44 COVENTRY, CONN. BOUNDARY SURVEY SCALE 1"=50' DATE 1/23/88 DRN. R.E.D. TRD. E.S.E. FILE NO. 85855 SHEET NO. 2 OF 2 MEEHAN, ASSOCIATES CONSULTING ENGINEERS-SURVEYORS, P.C. 387 NORTH MAIN STREET MANCHESTER, CT. 06040
- SUBDIVISION PLAN PREPARED FOR ESTATE OF EUGENE BAY 431 SAM GREENE ROAD COVENTRY, CT. SCALE 1"=100' DATE 5/15/95 FILE NO. 84126 SHEET 1 OF 4 REVISED TO 7/1/96 HOLMES & HENRY ASSOCIATES CONSULTING ENGINEERS LAND SURVEYORS LAND PLANNERS 2179 BOSTON TPKE. COVENTRY, CT 06238
- CONNECTICUT STATE HIGHWAY DEPARTMENT RIGHT OF WAY MAP TOWN OF COVENTRY COVENTRY- MANSFIELD DEPOT ROAD FROM THE MANSFIELD TOWN LINE WESTERLY ABOUT 7,300 FEET ROUTE NO. 109 SCALE 1"=40' SURVEY BY H.T.F.D. OFFICE PLOTTED BY " " TRACED BY H.C.S. APPROVED H.R.M. NUMBER 189 SHEET NO. 1 OF 3
- CONNECTICUT STATE HIGHWAY DEPARTMENT RIGHT OF WAY MAP TOWN OF COVENTRY COVENTRY- MANSFIELD DEPOT ROAD FROM SOUTH COVENTRY ROAD EASTERLY ABOUT 9,000 FEET ROUTE NO. 109 SCALE 1"=40' SURVEY BY H.T.F.D. OFFICE PLOTTED BY " " TRACED BY H.C.S. APPROVED H.R.M. NUMBER 188 SHEET NO. 3 OF 3

ZONING GR-40		TOTAL AREA OF SUBDIVISION = 3.86 ACRES 168,009 SQ. FT.		
COVENTRY ZONING REGS - 4.04 DESCRIPTION	REQUIRED	LOT 1	PROVIDED LOT 2	LOT 3
MIN. LOT AREA	40,000 SQ. FT	65,465 SQ. FT	44,118 SQ. FT	42,697 SQ. FT
FRONTAGE	150 FT. MIN.	165.00	165.00	200.00
FRONT YARD	50 FT. MIN.	50	50	50
SIDE YARD	20 FT. MIN.	20	20	20
REAR YARD	50 FT. MIN.	50	50	50
BUILDABLE AREA	25,000 SQ. FT.	25,002 DEPICTED	25,040 DEPICTED	25,920 DEPICTED
LOT COVERAGE	20% MAX.	2,430 S.F. 3.7%	4,702 S.F. 9.2%	2,904 S.F. 5.6%
TOTAL SQ. FT.		65,510 SQ. FT.	51,084 SQ. FT.	51,415 SQ. FT.
TOTAL ACRES		1.50	1.17	1.18
TOTAL WETLAND SQ.FT.		45	6,966	8,718
OPEN SPACE PROVIDED - 27,075 SQ. FT. = 16% OF SUBDIVISION AREA				

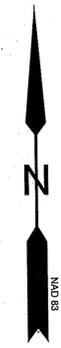

KEY MAP 1" = 1,000'

NRCS WEB SOIL SURVEY SOILS SITE SOIL TYPES	
3	RIDGEBURY, LEICESTER AND WHITMAN SOILS, 0 - 8% SLOPES, EXTREMELY STONY
60C	CANTON AND CHARLTON FINE SANDY LOAM, 8 - 15% SLOPES
51B	SUTTON FINE SANDY LOAM, 0 - 8% SLOPES VERY STONEY

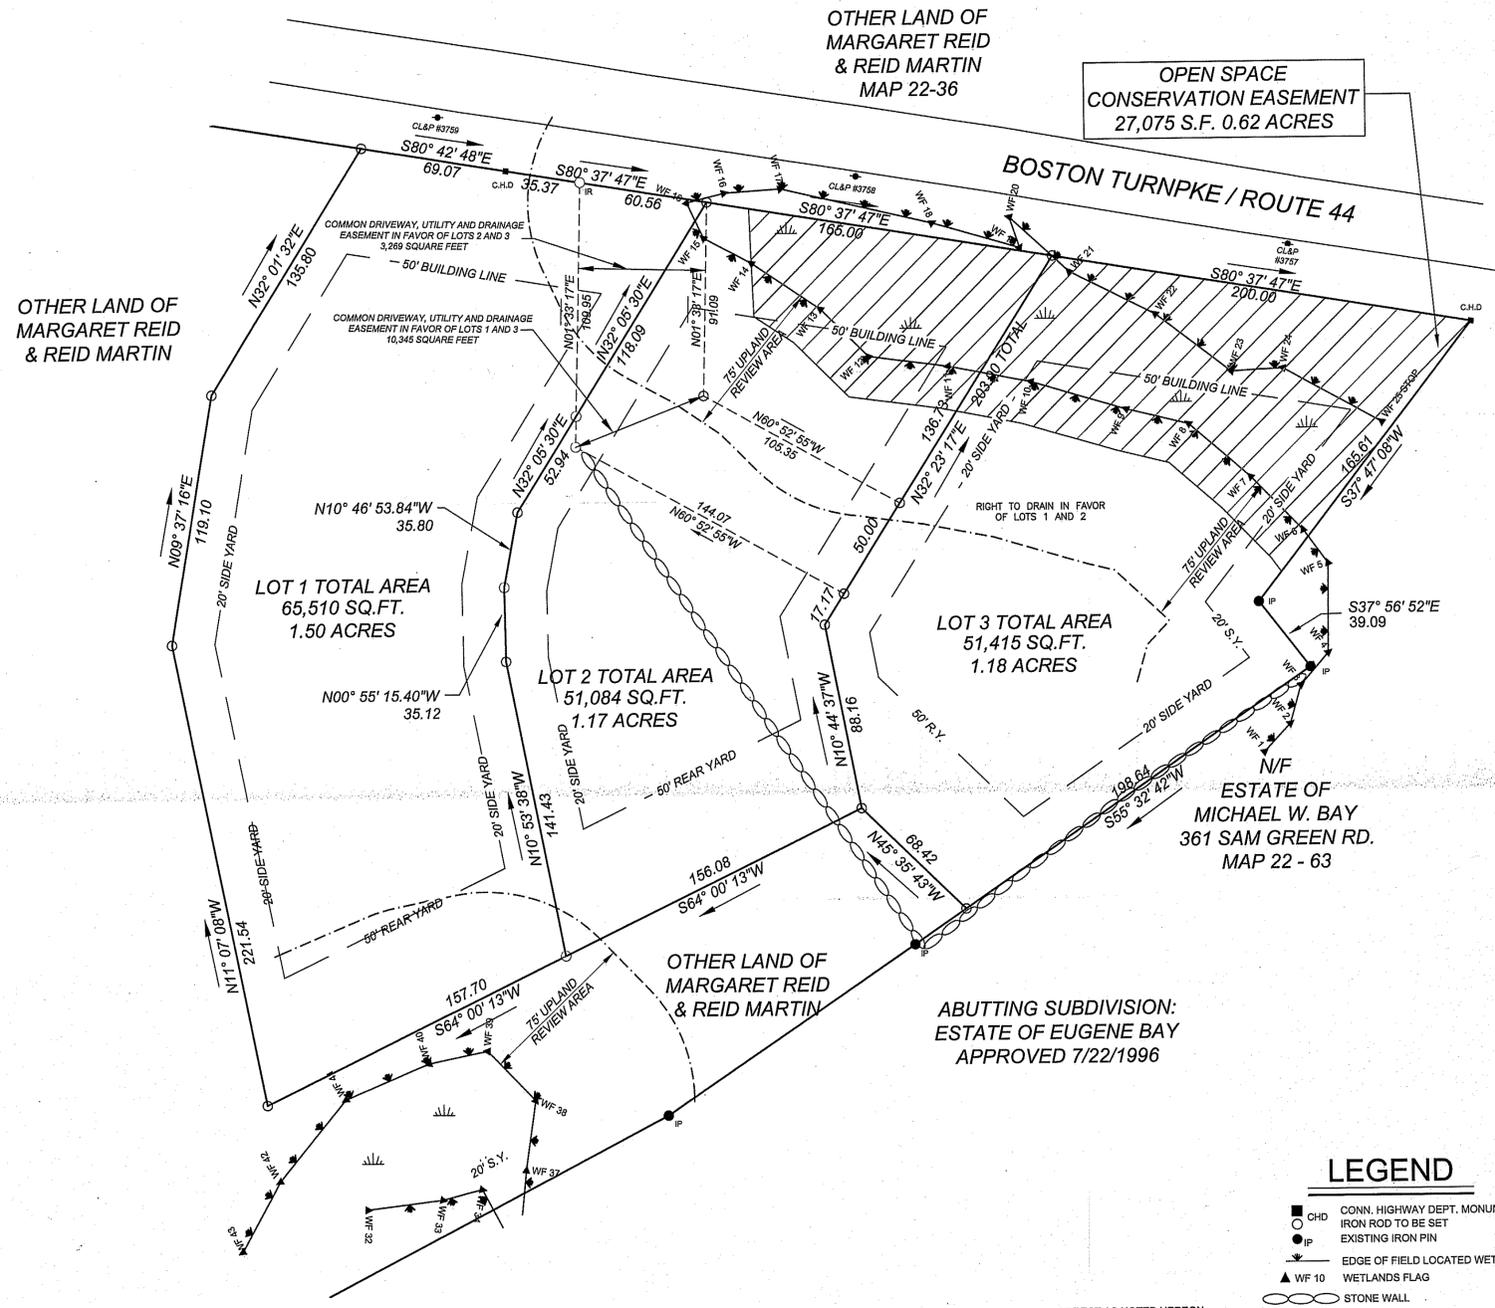

THE WETLAND SOILS ON THIS MAP WERE IDENTIFIED IN THE FIELD USING THE CRITERIA REQUIRED BY CT PA 72-165 AS AMENDED BY PA 73-571 AND ARE ACCURATELY REPRESENTED ON THIS PLAN.

John P. Ianni
 JOHN P. IANNI
 CERTIFIED SOIL SCIENTIST
 DATE: 5/22/2025

OWNERS: MARGARET REID, REID MARTIN, CHARLES A. BROWN
 663 OLD POST ROAD, 83 CIDER MILL ROAD, P.O. BOX 473
 TOLLAND, CT. 06074, BOLTON, CT. 06043, COVENTRY, CT. 06238


APPLICANT/AGENT: BUSHNELL ASSOCIATES LLC.
 563 WOODBRIDGE STREET, MANCHESTER, CT. 06042
 860-643-7875

UTILITIES SHOWN ON THIS MAP WERE DERIVED FROM FIELD LOCATIONS AND EXISTING MAPPING CONTRACTOR TO VERIFY LOCATIONS AND DEPTH IN THE FIELD PRIOR TO THE START OF ANY CONSTRUCTION. "CALL BEFORE YOU DIG (1-800-922-4455)".

PLAN PREPARED FOR CHARLES A. BROWN
 LAND OF MARGARET REID AND REID MARTIN
 ROUTE 44 / BOSTON TURNPIKE MAP 22-108 COVENTRY CT.
 SUBDIVISION PLAN
 SCALE: 1"=40' DATE: 05/20/2025 FILE NO. 2024-93 SHEET: 1 OF 4
BUSHNELL ASSOCIATES LLC.
 CIVIL ENGINEERING AND LAND SURVEYING
 563 WOODBRIDGE STREET, MANCHESTER, CT. 06042
 860-643-7875
 REVISIONS:

APPROVED
 COVENTRY PLANNING & ZONING COMMISSION

CHAIRPERSON-SECRETARY _____ DATE _____
 THIS 5 YEAR APPROVAL PERIOD EXPIRES ON _____
 SEE P&Z MINUTES OF _____ FOR SPECIFIC
 CONDITIONS OF APPROVAL

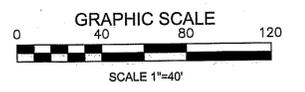

TO MY KNOWLEDGE AND BELIEF, THIS MAP IS SUBSTANTIALLY CORRECT AS NOTED HEREON.

Andrew F. Bushnell
 ANDREW F. BUSHNELL P.E. L.S. 24591
 THIS MAP IS NOT VALID UNLESS IT BEARS THE EMBOSSED SEAL OF THE LICENSED LAND SURVEYOR WHOSE REGISTRATION NUMBER AND SIGNATURE APPEAR ABOVE.

- LEGEND**
- CHD CONN. HIGHWAY DEPT. MONUMENT
 - IP IRON ROD TO BE SET
 - EXISTING IRON PIN
 - EDGE OF FIELD LOCATED WETLANDS
 - WF 10 WETLANDS FLAG
 - STONE WALL
 - EXISTING UTILITY POLE

SURVEY NOTES:

- 1. THIS SURVEY AND MAP HAS BEEN PREPARED IN ACCORDANCE WITH SECTIONS 20-300b-1 THRU 20-300b-20 OF THE REGULATIONS OF CONNECTICUT STATE AGENCIES "MINIMUM STANDARDS FOR ACCURACY, CONTENT AND CERTIFICATIONS FOR SURVEYS AND MAPS". AS ADOPTED BY THE CONNECTICUT ASSOCIATION OF LAND SURVEYORS, INC. ON AUGUST 28, 2019. IT IS A LIMITED PROPERTY/BOUNDARY IMPROVEMENT LOCATION SURVEY MAP. THE PORTION OF THE EXTERIOR BOUNDARY SURVEY IS BASED ON A RESURVEY CONFORMING TO HORIZONTAL ACCURACY CLASS A-2 AND THE BOUNDARY LINE OF THE PROPOSED LOTS IS AN ORIGINAL SURVEY CONFORMING TO HORIZONTAL ACCURACY CLASS A-2. TOPOGRAPHY SHOWN CONFORMS TO TOPOGRAPHIC SURVEY ACCURACY CLASS T-3.
- 2. THE PROPERTY IS LOCATED IN A GENERAL RESIDENTIAL ZONE-40.
- 3. THE INLAND WETLAND BOUNDARIES SHOWN WERE FIELD DELINEATED BY HIGHLAND SOILS LLC. AND WERE FIELD LOCATED BY BUSHNELL ASSOCIATES LLC.
- 4. THE PROPERTY IS NOT LOCATED IN A FLOOD HAZARD ZONE A PER NATIONAL FLOOD INSURANCE RATE MAP COMMUNITY-PANEL NUMBER 090110 0010J, JUNE 11, 1982.
- 5. THE PROPERTY IS NOT SHOWN AS AN AREA OF STATE AND FEDERAL LISTED SPECIES OR CRITICAL HABITAT ON THE CONNECTICUT DEPARTMENT OF ENERGY ENVIRONMENTAL PROTECTION DATA BASE AREAS MAP FOR COVENTRY, CT. DATED DECEMBER 2024.
- 6. MINOR IRREGULARITIES MAY EXIST IN STONEWALLS BETWEEN PRINCIPAL CORNERS.
- 7. TOPOGRAPHY SHOWN WAS PROVIDED BY GOLDEN AERIAL SURVEYS BASED ON GROUND CONTROL PROVIDED BY BUSHNELL ASSOCIATES LLC.

MAP REFERENCES:

- 1) PLAN PREPARED FOR CHARLES A. BROWN LAND OF MARGARET REID AND REID MARTIN CT. ROUTE 44 / BOSTON TURNPIKE COVENTRY, CT. FIRST CUT PLAN SCALE: 1"=40' DATE: 8/19/2025 FILE NO. 2024-93 SHEET 1 OF 1 BUSHNELL ASSOCIATES LLC. CIVIL ENGINEERING AND LAND SURVEYING 563 WOODBRIDGE STREET MANCHESTER, CT. 06042 860-643-7875
- 2) PLAN PREPARED FOR VIOLA REID CONN. RTE. 44 COVENTRY, CONN. BOUNDARY SURVEY SCALE 1"=50' DATE 1/23/89 DRN. R.E.D. TRD. E.S.E. FILE NO. 85855 SHEET NO. 2 OF 2 MEEHAN, ASSOCIATES CONSULTING ENGINEERS-SURVEYORS, P.C. 387 NORTH MAIN STREET MANCHESTER, CT. 06040
- 3) PLAN PREPARED FOR VIOLA REID CONN. RTE. 44 COVENTRY, CONN. BOUNDARY SURVEY SCALE 1"=50' DATE 1/23/89 DRN. R.E.D. TRD. E.S.E. FILE NO. 85855 SHEET NO. 2 OF 2 MEEHAN, ASSOCIATES CONSULTING ENGINEERS-SURVEYORS, P.C. 387 NORTH MAIN STREET MANCHESTER, CT. 06040
- 4) SUBDIVISION PLAN PREPARED FOR ESTATE OF EUGENE BAY 431 SAM GREENE ROAD COVENTRY, CT. SCALE 1"=100' DATE 8/19/85 FILE NO. 84781 SHEET 1 OF 4 REVISED TO 7/1/98 HOLMES & HENRY ASSOCIATES CONSULTING ENGINEERS LAND SURVEYORS LAND PLANNERS 2178 BOSTON TPKE. COVENTRY, CT. 06238
- 5) CONNECTICUT STATE HIGHWAY DEPARTMENT RIGHT OF WAY MAP TOWN OF COVENTRY COVENTRY. MANSFIELD DEPOT ROAD FROM THE MANSFIELD TOWN LINE WESTERLY ABOUT 7,300 FEET ROUTE NO. 109 SCALE 1"=40' SURVEY BY H.T.F.D. OFFICE PLOTTED BY ** TRACED BY H.C.S. APPROVED H.R.M. NUMBER 189 SHEET NO. 3 OF 3
- 6) CONNECTICUT STATE HIGHWAY DEPARTMENT RIGHT OF WAY MAP TOWN OF COVENTRY COVENTRY. MANSFIELD DEPOT ROAD FROM SOUTH COVENTRY ROAD EASTERLY ABOUT 9,000 FEET ROUTE NO. 109 SCALE 1"=40' SURVEY BY H.T.F.D. OFFICE PLOTTED BY ** TRACED BY H.C.S. APPROVED H.R.M. NUMBER 188 SHEET NO. 3 OF 3

CONSTRUCTION NOTES:

- 1) OWNER OR CONTRACTOR IS RESPONSIBLE FOR OBTAINING ALL NECESSARY PERMITS AND APPROVALS.
- 2) OWNER OR CONTRACTOR TO VERIFY ALL DIMENSIONS AND INFORMATION CONTAINED ON THIS PLAN PRIOR TO THE START OF CONSTRUCTION. THE ENGINEER SHALL BE NOTIFIED OF ANY DISCREPANCIES PRIOR TO THE START OF CONSTRUCTION.
- 3) PRIOR TO THE ISSUANCE OF A CERTIFICATE OF OCCUPANCY ALL BOUNDARY MARKERS SHALL BE SET BY A LICENSED LAND SURVEYOR.
- 4) PRESERVE ANY EXISTING STONE WALLS WHEREVER POSSIBLE. SHOULD WALLS BE REMOVED STONES TO BE ADDED TO EXISTING WALLS OR OTHERWISE RE-PURPOSED ON SITE.
- 5) ALL PROPOSED UTILITIES LOCATIONS SHALL BE APPROVED BY THE LOCAL UTILITY COMPANIES PRIOR TO THE START OF CONSTRUCTION.

TEST PITS OBSERVED BY:

GLENN BAGDOIAN
EASTERN HIGHLANDS HEALTH DISTRICT
NOVEMBER 12, 2024

DEPTH: 89"
MOTTLING: 42"
ROOTS: 28"

TEST PIT 68
0-4" TOPSOIL - ORGANICS
4-30" BROWN SANDY LOAM
30-42" GRAVELLY MEDIUM SAND
42-70" GREY FINE SAND BAND
MOTTLED LINE GRAVELLY SANDY LOAM

DEPTH: 70"
MOTTLING: 45"
ROOTS: 46"

TEST PIT 69
0-4" TOPSOIL
4-30" BROWN SANDY LOAM
30-42" GRAVELLY MEDIUM SAND
42-70" GREY FINE SAND BAND
MOTTLED

DEPTH: 72"
MOTTLING: 40"
SEEPAGE: NONE

TEST PIT 71
0-5" TOPSOIL - ORGANICS
5-30" BROWN SANDY LOAM
30-45" TAN SANDY LOAM
45-74" GRAVELLY SANDY LOAM
LARGE BOULDERS

DEPTH: 74"
MOTTLING: 45"

TEST PIT 72

0-5" TOPSOIL
5-36" BROWN SANDY LOAM
36-50" GREY MOTTLED COMPACT SAND
50-84" BONEY GRAVEL SANDY LOAM

DEPTH: 84"
MOTTLING: 38"
ROOTS: 38"

TEST PITS OBSERVED BY:
GLENN BAGDOIAN
EASTERN HIGHLANDS HEALTH DISTRICT
DECEMBER 4, 2024

TEST PIT 73
0-4" ORGANICS
4-24" BROWN SANDY LOAM
24-60" BONEY GRAVEL COBBLES
60-98" SANDY TILL-LOAM BONEY LARGE ROCKS

DEPTH: 80"
MOTTLING: 44"
ROOTS: 42"

TEST PIT 74
0-4" ORGANICS - TOP SOIL
4-30" BROWN SANDY LOAM
30-44" TAN SANDY LOAM
44-72" GREY COMPACT SANDY TILL

DEPTH: 72"
MOTTLING: 44"
ROOTS: 42"

TEST PITS OBSERVED BY:
GLENN BAGDOIAN
EASTERN HIGHLANDS HEALTH DISTRICT
MAY 6, 2020

TEST PIT 13
0-5" TOPSOIL
5-42" BROWN FINE SANDY LOAM
45-50" GREY SILTY TILL

DEPTH: 50"
MOTTLING: 36"
SEEPAGE: 49"

TEST PITS OBSERVED BY:

GLENN BAGDOIAN
EASTERN HIGHLANDS HEALTH DISTRICT
MAY 12, 2025

TEST PIT 75
0-8" TOPSOIL
8-24" BROWN SANDY LOAM
24-42" COARSE MEDIUM GRAVEL SAND
SANDY LOAM
42-78" MOTTLED SANDY TILL

DEPTH: 78"
MOTTLING: 42"
SEEPAGE: 60"

TEST PIT 76
0-5" TOPSOIL
5-32" BROWN SANDY LOAM
32-60" BROWN GRAVELLY MEDIUM SAND
60-78" MOTTLED SANDY TILL

DEPTH: 78"
MOTTLING: 42"
SEEPAGE: 60"

TEST PIT 77
0-5" TOPSOIL
5-37" BROWN SANDY LOAM
37-42" MOTTLED GREY SANDY LOAM
42-68" DARK BROWN SANDY TILL GRAVELLY

DEPTH: 68"
MOTTLING: 37"
SEEPAGE: 42"

PERCOLATION TEST RESULTS

PERFORMED BY - BUSHNELL ASSOCIATES LLC

PERC	TIME	READING (IN)	DIFFERENCE (IN)	
PERC B	11/27/24			
	PRE-SOAK 9:00 AM			
	DRY START @ 10:02 AM			
	20" DEEP HOLE			
	0	5	14 1/2	
	5	10	9	
	10	15	4 1/2	
	15	DRY	1	
	PERCOLATION RATE: 1.5 MIN./IN.			
PERC C	11/27/24			
	PRE-SOAK 9:00 AM			
	DRY START @ 10:18 AM			
	20" DEEP HOLE			
	0	5	12 3/4	
	5	10	12 3/4	
	10	15	14 1/4	
	15	20	14 1/4	
	20	25	15 1/4	
	25	30	16 1/2	
	30	35	17 1/4	
	35	40	18 1/4	
	40	45	DRY	3/4
	PERCOLATION RATE: 1.5 MIN./IN.			

SEPTIC SYSTEM DESIGN CRITERIA:

LOT 1
PERCOLATION RATE 1-10 MIN/IN - PERC 2
TP 75 RESTRICTIVE LAYER @ 42"
TP 76 RESTRICTIVE LAYER @ 42"
TP 77 RESTRICTIVE LAYER @ 37"
RESTRICTIVE LAYER 37" TP 77
GROUND SLOPE 10.1-15%
3 BEDROOM HOUSE = 1.5 FLOW FACTOR
M.L.S.S = 18HF X 1.5 F.F. X 1.0 P.F. = 27 L.F.
EFFECTIVE LEACHING AREA REQUIRED 495 S.F.
ELIEN YARDFILTER 53 = 10.7 ELA PER L.F.
REQUIRED TRENCH LENGTH = 495/10.7 = 46.26 L.F.
PROVIDE 10 UNITS = 50 L.F. AND 535 ELA.
LOT 2
PERCOLATION RATE 1-5 MIN/IN - PERC C
TP 70 RESTRICTIVE LAYER @ 40"
TP 71 RESTRICTIVE LAYER @ 45"
TP 72 RESTRICTIVE LAYER @ 36"
RESTRICTIVE LAYER 36" TP 72
GROUND SLOPE 10.1-15%
3 BEDROOM HOUSE = 1.5 FLOW FACTOR
M.L.S.S = 20HF X 1.5 F.F. X 1.0 P.F. = 30 L.F.
EFFECTIVE LEACHING AREA REQUIRED 495 S.F.
ELIEN YARDFILTER 53 = 10.7 ELA PER L.F.
REQUIRED TRENCH LENGTH = 495/10.7 = 46.26 L.F.
PROVIDE 10 UNITS = 50 L.F. AND 535 ELA.
BOTTOM OF UNIT TO BE 24" ABOVE MOTTLING
LOT 3
PERCOLATION RATE 1-5 MIN/IN - PERC B
TP 68 RESTRICTIVE LAYER @ 42"
TP 69 RESTRICTIVE LAYER @ 40"
TP 71 RESTRICTIVE LAYER @ 45"
RESTRICTIVE LAYER 42" TP 68
GROUND SLOPE 8.1-10%
3 BEDROOM HOUSE = 1.5 FLOW FACTOR
M.L.S.S = 20HF X 1.5 F.F. X 1.0 P.F. = 30 L.F.
EFFECTIVE LEACHING AREA REQUIRED 495 S.F.
ELIEN YARDFILTER 53 = 10.7 ELA PER L.F.
REQUIRED TRENCH LENGTH = 495/10.7 = 46.26 L.F.
PROVIDE 10 UNITS = 50 L.F. AND 535 ELA.
BOTTOM OF UNIT TO BE 24" ABOVE MOTTLING

EROSION CONTROL CONSTRUCTION SEQUENCE PLAN HOUSE LOT DEVELOPMENT

- NOTE: ALL EROSION AND SEDIMENT CONTROL ACTIVITIES SHALL CONFORM TO THE METHODS OUTLINED IN THE 2024 CONNECTICUT GUIDELINES FOR EROSION AND SEDIMENT CONTROL MANUAL.
- 1) MARK THE LIMITS OF DISTURBANCE IN ACCORDANCE WITH THE APPROVED PLAN.
- 2) CLEAR TREES AS REQUIRED.
- 3) PRIOR TO SOIL DISTURBANCE INSTALL EROSION CONTROL MEASURES, SILT FENCE AND ANTI-TRACKING PAD (SEE PLAN DETAILS AND LOCATIONS). ADDITIONAL MEASURES MAY BE REQUIRED AS SITE CONDITIONS REQUIRE. COORDINATE AN INSPECTION OF INSTALLED MEASURES WITH THE EROSION CONTROL OFFICER. SUPPLY THE TOWN EROSION CONTROL OFFICER WITH THE NAME AND PHONE NUMBER OF A CONTACT PERSON RESPONSIBLE FOR THE EROSION CONTROL MEASURES.
- 3) PERIODICALLY AND AFTER LARGE RAIN EVENTS INSPECT EROSION CONTROL MEASURES AND REPAIR AS NECESSARY.
- 4) GRUB AND STRIP TOPSOIL. STOCKPILE TOPSOIL IN AREAS INDICATED ON THE APPROVED PLAN.
- 5) CONSTRUCT AND STABILIZE COMMON PORTION OF DRIVEWAY TO PROCESS AGGREGATE LAYER PAVE DRIVEWAY AT TIME THAT IS DETERMINED THAT PAVED PORTION WILL NOT BE DAMAGED BY HEAVY TRUCK TRAFFIC.
- 6) CONSTRUCT HOUSES, WELLS, INDIVIDUAL DRIVEWAYS, SEPTIC SYSTEMS AND OTHER IMPROVEMENTS AS SHOWN.
- 7) SPREAD STOCKPILED TOPSOIL. MACHINE RAKE, FERTILIZE, SEED AND MULCH DISTURBED AREAS. USE GRASS SEED THAT IS ACCEPTABLE FOR THE SITE CONDITIONS (I.E. SUN OR SHADE) AND THE SEASON OF THE YEAR IN WHICH THIS ACTIVITY IS COMPLETED. PROVIDE TEMPORARY STABILIZATION OF THE SITE (I.E. STRAW OR HAY ETC.) IF THE TOPSOIL IS SPREAD DURING A TIME OF YEAR WHEN GRASS SEED WILL NOT GERMINATE. PROVIDE PERMANENT STABILIZATION WHEN WEATHER CONDITIONS ALLOW.
- 8) REMOVE EROSION CONTROL MEASURES AFTER THE SITE HAS BECOME FULLY ESTABLISHED.
- 9) ANY EXISTING DISTURBED AREAS MUST BE SEEDED WITH PERMANENT OR TEMPORARY GROUND COVER AND MULCHED BY OCTOBER 15.
- 10) DEWATERING OPERATIONS, IF REQUIRED, SHALL UTILIZE A CRUSHED STONE INTAKE SUMP AND A TEMPORARY OUTLET SILT POOL LOCATED WITHIN THE LIMITS OF DISTURBANCE.

SITE SEEDING NOTES:

PREPARATION: FINE GRADE AND RAKE SOIL SURFACE TO REMOVE STONES LARGER THAN 2" IN DIAMETER. INSTALL SEEDER EROSION CONTROL DEVICES SUCH AS SURFACE WATER DIVERSIONS AS REQUIRED. APPLY LIME/STONE AT A RATE OF 2 TONS/AC. OR 90 LBS./1000 SQ.FT. FERTILIZE WITH 10-10-10 AT A RATE OF 300 LBS./AC. OR 7.5 LBS. PER 1000 SQ.FT. WORK LIME AND FERTILIZER INTO SOIL UNIFORMLY TO A DEPTH OF 4".
SEED APPLICATION: APPLY SEED MIXTURE FROM THE CHART BELOW BY HAND. CYCLONE SEEDER OR HYDRO SEEDER. INCREASE SEED MIXTURE BY 10% IF HYDRO SEEDER IS USED. LIGHTLY DRAG OR ROLL THE SEEDER SURFACE TO COVER SEED. SEEDING SHOULD BE DONE BETWEEN THE TIMES SHOWN ON THE CHART BELOW. IF SEEDING CANNOT BE DONE DURING THESE TIMES, REPEAT MULCHING PROCEDURE BELOW UNTIL SEEDING CAN TAKE PLACE.
MULCHING: IMMEDIATELY FOLLOWING SEEDING, MULCH THE SEED SURFACE WITH STRAW OR HAY AT A RATE OF 2 TO 3 TONS/AC. SPREAD MULCH BY HAND OR MULCH BLOWER. PUNCH MULCH INTO SOIL SURFACE WITH A TRACK MACHINE OR DISK HARROW SET STRAIGHT UP. IF USING HYDRO SEED MIX USE TYPICAL ADDITIVES TO ADHERE MULCH MATERIAL TO THE SURFACE.

SEED SELECTION:

USE	LB/1000 SQ. FT.	SEED MIXTURE	RECOMMENDED SEEDING DATES
PERMANENT LAWN	0.45	KENTUCKY BLUEGRASS	4/1-6/15
	0.45	CREEPING RED FESCUE	8/15-10/1
	0.10	PERENNIAL RYEGRASS	
SLOPES & COARSE LAWN	0.45	CREEPING RED FESCUE	4/1-6/15
	0.05	RED TOP	8/15-10/1
	0.45	TALL FESCUE	
SLOPES (NO MOWING)	1.8	CREEPING RED FESCUE	4/1-6/15
	0.2	RED TOP	8/15-10/1
TEMPORARY COVER	3.0	WINTER RYE OR ANNUAL RYEGRASS	4/15-6/15, 8/15-10/15

IF SEED IS PLANTED OUTSIDE THE RECOMMENDED SEEDING DATES IRRIGATION MAYBE REQUIRED AT A UNIFORM APPLICATION RATE OF 1 TO 2 INCHES OF WATER APPLIED PER APPLICATION, SOAKING THE GROUND TO A DEPTH OF 4 INCHES.

HARDWOOD STAKE SPACE 10' APART MAX.



GEOTEXTILE FILTER FABRIC



ANTI-TRACKING CONSTRUCTION ENTRANCE



APPROVED

COVENTRY PLANNING & ZONING COMMISSION


CHAIRPERSON-SECRETARY DATE

THIS 5 YEAR APPROVAL PERIOD EXPIRES ON

SEE P&Z MINUTES OF FOR SPECIFIC

CONDITIONS OF APPROVAL

UTILITIES SHOWN ON THIS MAP WERE DERIVED FROM FIELD LOCATIONS AND EXISTING MAPPING CONTRACTOR TO VERIFY LOCATIONS AND DEPTH IN THE FIELD PRIOR TO THE START OF ANY CONSTRUCTION. "CALL BEFORE YOU DIG (1-800-922-4455)."

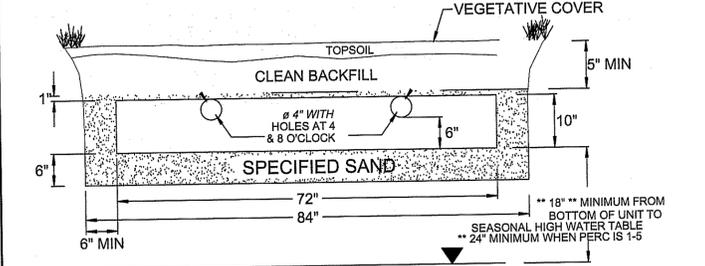

NOTE: VENTING REQUIRED WHEN MORE THAN 18" OF COVER AS MEASURED FROM THE TOP OF THE UNIT TO FINISHED GRADE

ELIEN YARDFILTER 53

NOT TO SCALE



COMMON DRIVEWAY DETAIL

NOT TO SCALE




PAVED DRIVEWAY DETAIL

NOT TO SCALE



GRAVEL DRIVEWAY DETAIL

NOT TO SCALE

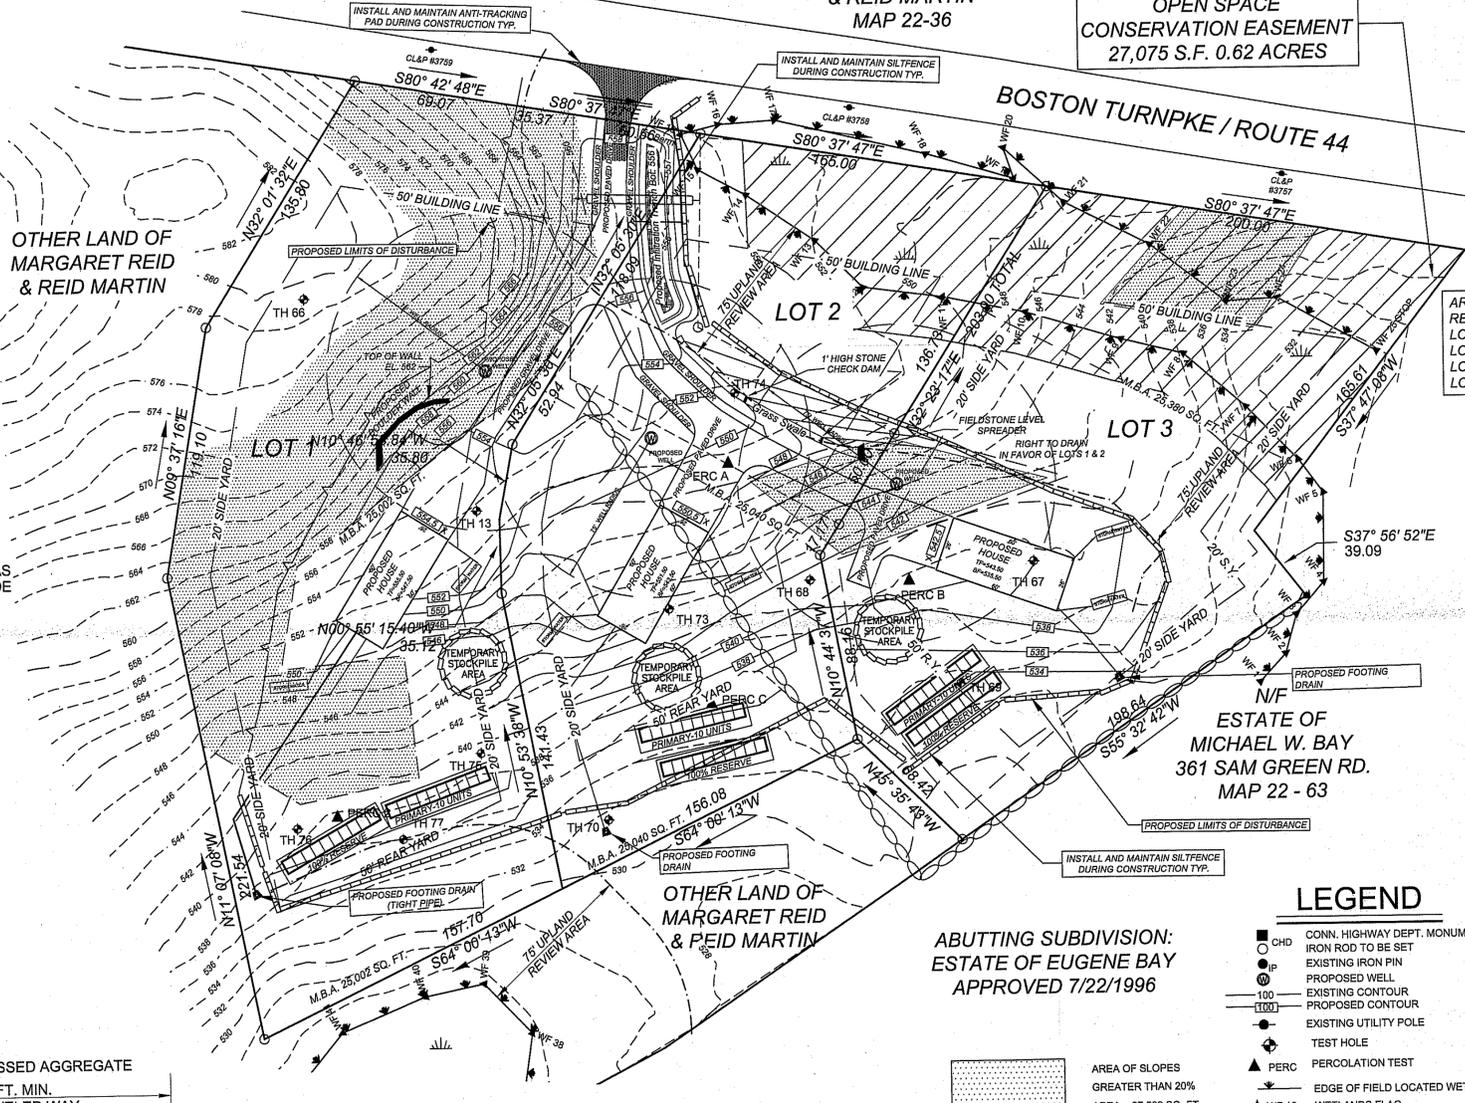

ABUTTING SUBDIVISION:

ESTATE OF EUGENE BAY

APPROVED 7/22/1996

LEGEND

- CHD CONN. HIGHWAY DEPT. MONUMENT
- IP IRON ROD TO BE SET
- IP EXISTING IRON PIN
- 100 PROPOSED WELL
- 100 EXISTING CONTOUR
- 1000 PROPOSED CONTOUR
- EXISTING UTILITY POLE
- TEST HOLE
- PERC PERCOLATION TEST
- EDGE OF FIELD LOCATED WETLANDS
- WF 10 WETLANDS FLAG
- STONE WALL

AREA OF SLOPES GREATER THAN 20% AREA = 37,502 SQ. FT.

TO MY KNOWLEDGE AND BELIEF, THIS MAP IS SUBSTANTIALLY CORRECT AS NOTED HEREON.

ANDREW F. BUSHNELL P.E. L.S. 24591

THIS MAP IS NOT VALID UNLESS IT BEARS THE EMBOSSED SEAL OF THE LICENSED LAND SURVEYOR WHOSE REGISTRATION NUMBER AND SIGNATURE APPEAR ABOVE.

GRAPHIC SCALE



SCALE 1"=40'

THE WETLAND SOILS ON THIS MAP WERE IDENTIFIED IN THE FIELD USING THE CRITERIA REQUIRED BY CT PA 72-155 AS AMENDED BY PA 73-571 AND ARE ACCURATELY REPRESENTED ON THIS PLAN.

DATE 5/22/2025

JOHN P. IANNI CERTIFIED SOIL SCIENTIST

DATE

PLAN PREPARED FOR CHARLES A. BROWN

LAND OF MARGARET REID AND REID MARTIN

ROUTE 44 / BOSTON TURNPIKE MAP 22-108 COVENTRY CT.

GRADING / E & S PLAN

SCALE: 1"=40' DATE: 05/20/2025 FILE NO. 2024-93 SHEET: 2 OF 4



BUSHNELL ASSOCIATES LLC.

CIVIL ENGINEERING AND LAND SURVEYING

563 WOODBRIDGE STREET MANCHESTER, CT. 06042

860-643-7875

REVISIONS:

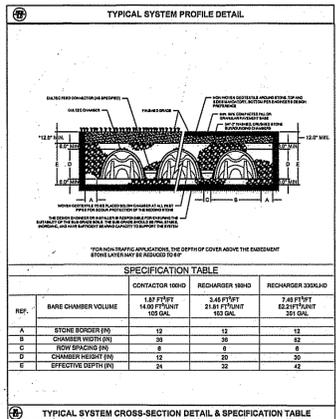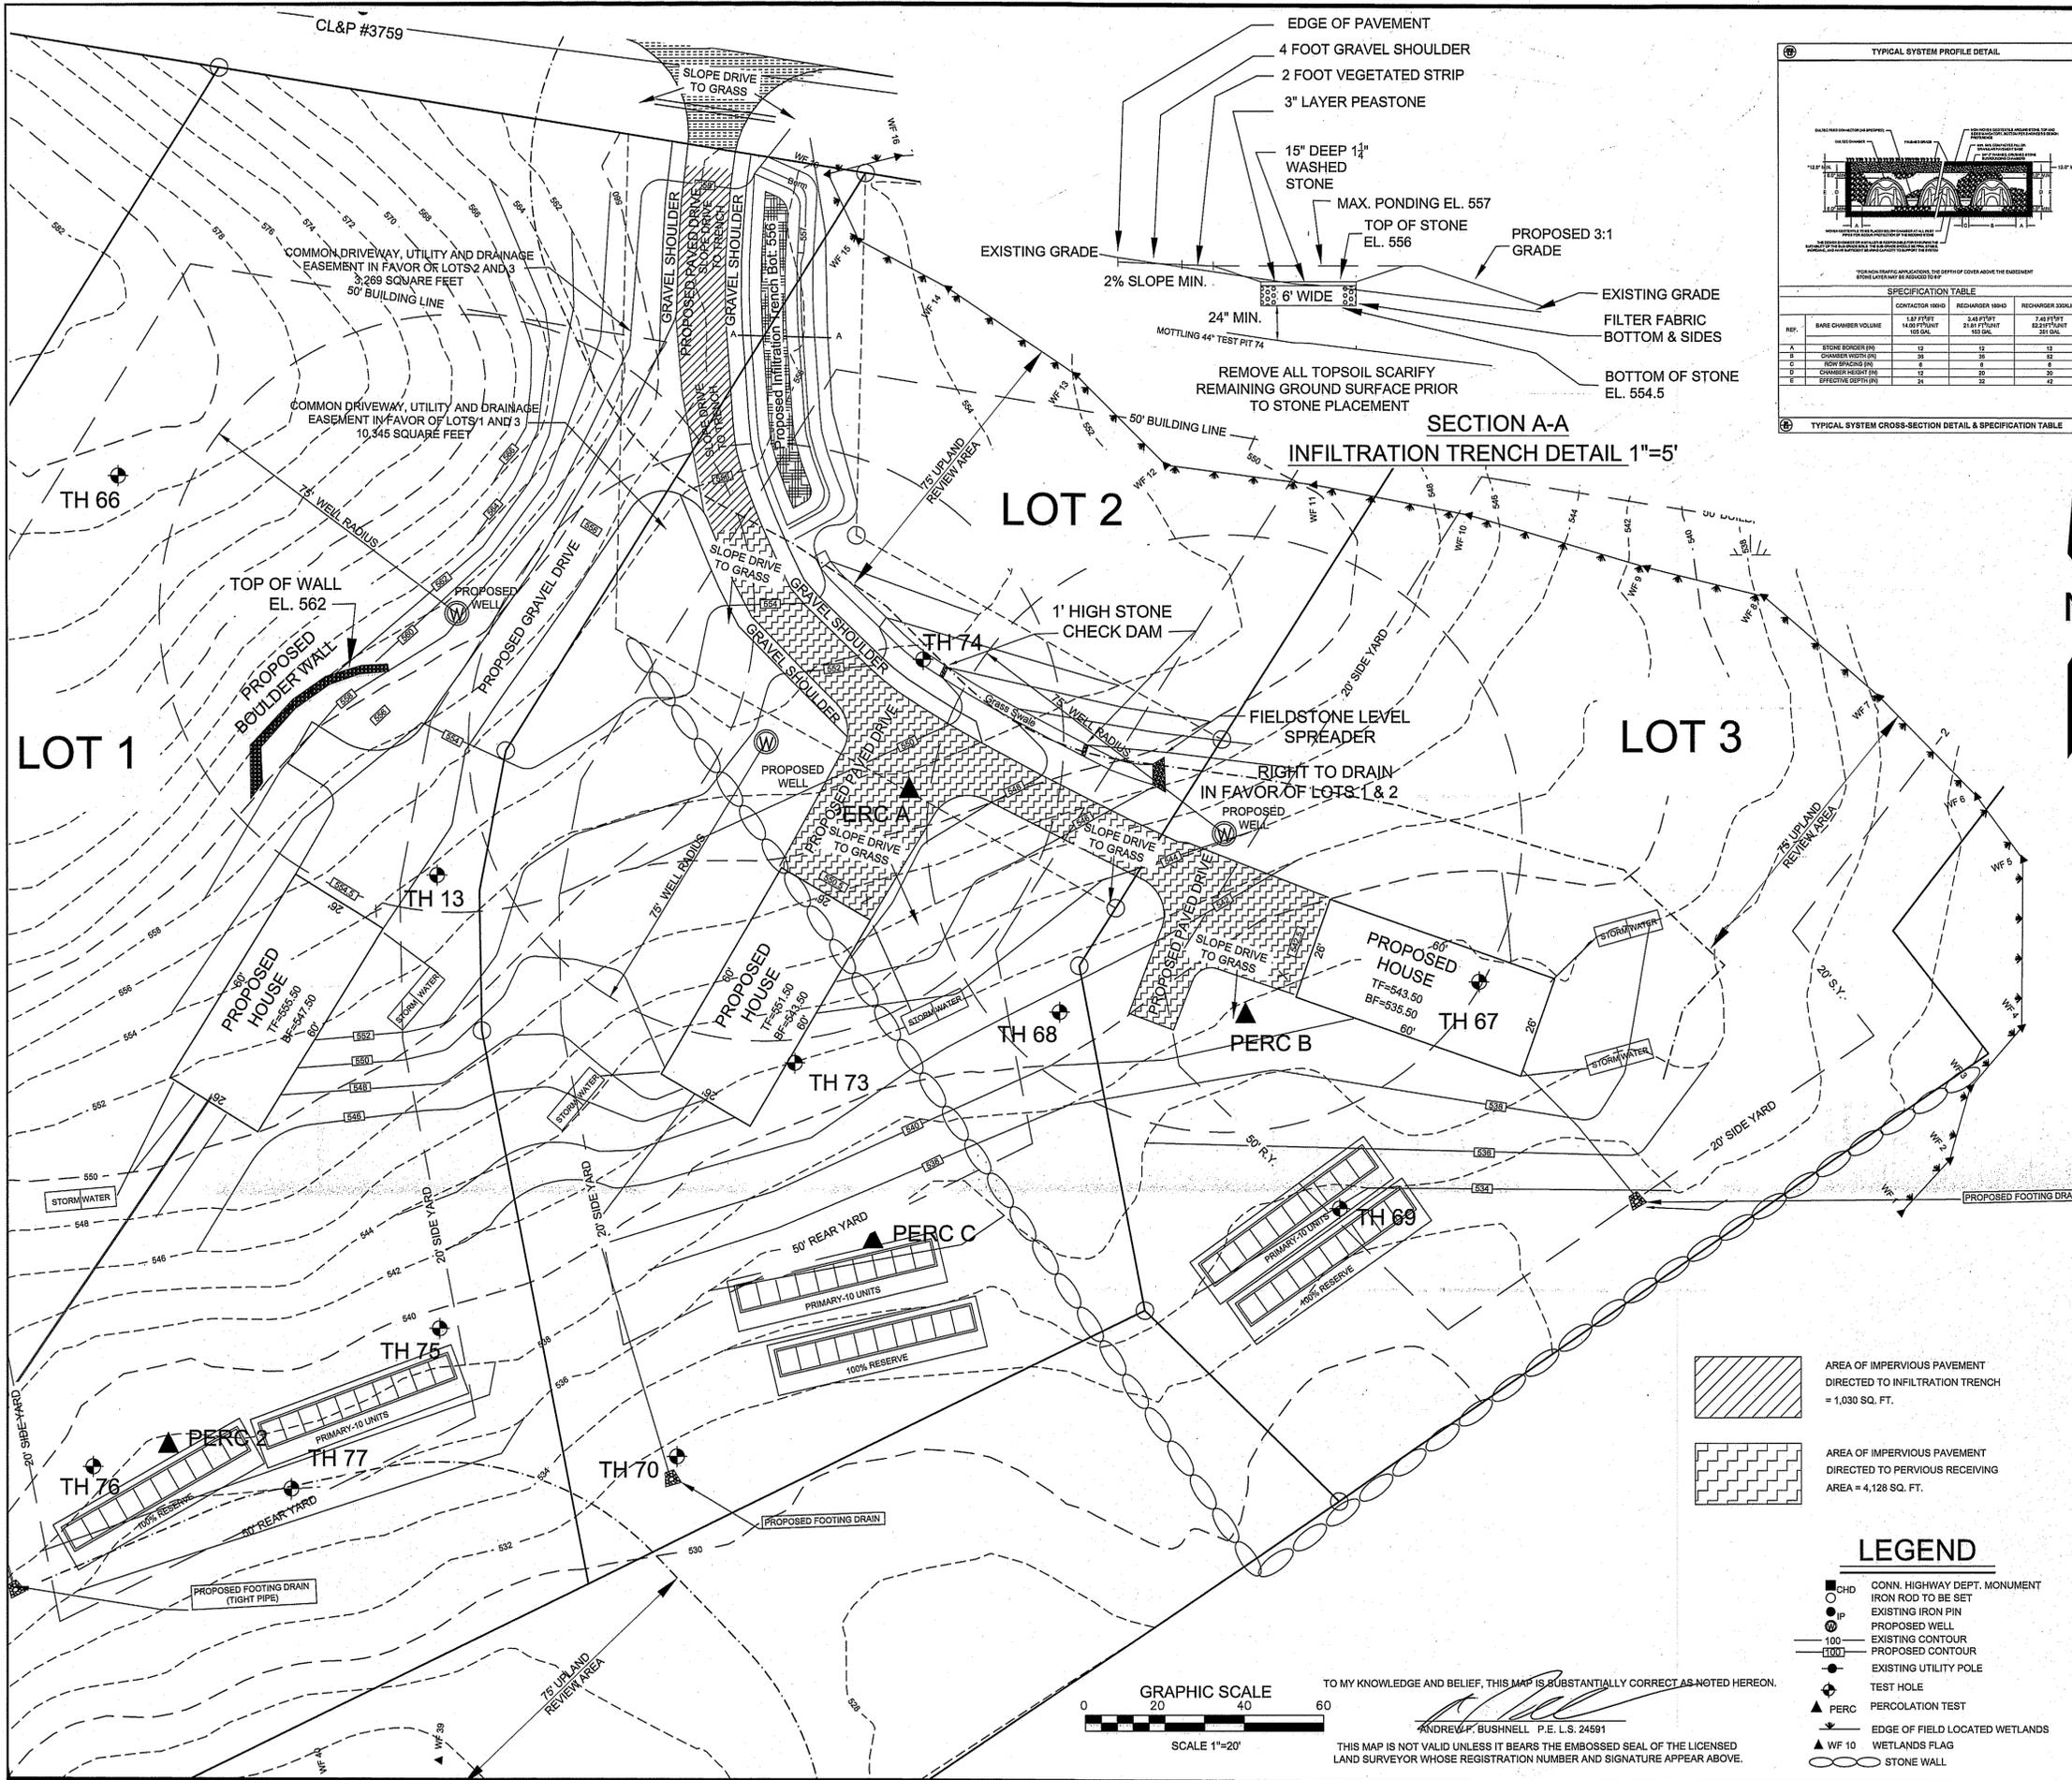

INSTALLATION OF WATER QUALITY CONTROLS ARE SHOWN TO ILLUSTRATE TECHNIQUES AND SHALL BE SUBJECT TO CHANGE UPON THE PREPARATION OF A SITE PLAN AT THE TIME OF HOUSE CONSTRUCTION. A SITE PLAN WILL BE REQUIRED PRIOR TO THE ISSUANCE OF A ZONING PERMIT. THE SITE PLAN SHALL BE LOT SPECIFIC AND SHOW THE HOUSE SIZE, DRIVEWAY ALIGNMENT, WETLANDS AND/OR BUFFER, COMPLETE SEPTIC SYSTEM DESIGN WITH DETAILS, AND ALL DRAINAGE INCLUDING FOUNDATION DRAINS. WATER QUALITY CONTROLS WILL BE INCORPORATED INTO THE PLANS TO PROVIDE TREATMENT OF THE FIRST FLUSH. THE FIRST FLUSH BEING THE RUNOFF GENERATED BY THE IMPERVIOUS SURFACE ON THE LOT DURING THE FIRST ONE AND 3 TENTHS INCH (1.3") OF RAINFALL WHICH IS TO BE COLLECTED AND RETURNED TO THE GROUND BY AN APPROPRIATE DEVICE OR TECHNIQUE AS ILLUSTRATED ON THESE PLANS, SUCH TECHNIQUES AND DEVICES INCLUDE, BUT ARE NOT LIMITED TO, INFILTRATION BASINS, TRENCHES OR SWALES, RAIN GARDENS, OR IN-GROUND PERFORATED CHAMBERS.

THE APPROVAL OF ANY INDIVIDUAL SITE PLAN SHALL BE CONDITIONED ON THE CONTINUED MAINTENANCE OF THE DRAINAGE/INFILTRATION STRUCTURES BY THE LANDOWNER. THE FAILURE TO MAINTAIN SUCH STRUCTURES MAY RESULT IN THE ISSUANCE OF ZONING ENFORCEMENT ORDERS AND/OR OTHER ZONING ENFORCEMENT PROCEEDINGS, INCLUDING AN ACTION FOR CIVIL PENALTIES AND/OR INJUNCTIVE RELIEF IN THE SUPERIOR COURT.

A NOTICE OF THE ABOVE REQUIREMENTS AND OBLIGATIONS SHALL BE INCLUDED IN THE DEED OF THE LOT AT THE TIME OF CONVEYANCE.

IN ADDITION, ALL SITE PLANS SHALL INCLUDE A COMPLETE DETAILED EROSION AND SEDIMENTATION CONTROL PLAN WITH SCHEDULE OF OPERATIONS, INCLUDING SEEDING AND CLEARING LIMITS. THE CLEARING LIMITS OF EACH LOT SHALL BE ESTABLISHED IN THE FIELD AND CONFIRMED IN WRITING BY THE APPLICANT/DEVELOPER INDICATING THAT IT IS CONSISTENT WITH THE APPROVED SITE PLAN.

CONSTRUCTION NOTES:

THE ENTIRE CONTRIBUTING DRAINAGE AREA SHOULD BE COMPLETELY STABILIZED PRIOR TO DIRECTING ANY FLOW TO THE SYSTEM. ADEQUATE VEGETATIVE COVER MUST BE ESTABLISHED OVER ANY PERVIOUS AREA ADJACENT OR CONTRIBUTING TO THE SYSTEM BEFORE RUNOFF CAN BE ACCEPTED.

EROSION AND SEDIMENT CONTROLS SHOULD BE IN PLACE DURING CONSTRUCTION IN ACCORDANCE WITH THE CONNECTICUT GUIDELINES FOR SOIL EROSION AND SEDIMENT CONTROL AND THE SOIL EROSION AND SEDIMENT CONTROL PLAN DEVELOPED FOR THE PROJECT.

INFILTRATION TRENCHES SHOULD NOT BE USED AS TEMPORARY SEDIMENT TRAPS FOR CONSTRUCTION EROSION AND SEDIMENT CONTROL.

DURING CLEARING AND GRADING OF THE SITE, MEASURES SHOULD BE TAKEN TO AVOID SOIL COMPACTION AT THE LOCATION OF THE PROPOSED SYSTEM.

THE SYSTEM SHOULD BE FENCED OFF DURING THE CONSTRUCTION PERIOD TO PREVENT DISTURBANCE OF THE SOILS.

THE INFILTRATION TRENCH SHOULD BE EXCAVATED TO THE DIMENSIONS, SIDE SLOPES, AND ELEVATIONS SHOWN ON THE PLANS. THE METHOD OF EXCAVATION SHOULD AVOID COMPACTION OF THE BOTTOM OF THE SYSTEM. A HYDRAULIC EXCAVATOR OR BACKHOE LOADER, OPERATING OUTSIDE THE LIMITS OF THE INFILTRATION TRENCH, SHOULD BE USED TO EXCAVATE THE SYSTEM. EXCAVATION EQUIPMENT SHOULD NOT BE ALLOWED WITHIN THE LIMITS OF THE SYSTEM.

THE STONE STORAGE MEDIA AND PEA GRAVEL LAYER SHOULD BE PLACED IN THE EXCAVATION BY A HYDRAULIC EXCAVATOR OR BACKHOE LOADER LOCATED OUTSIDE THE LIMITS OF THE INFILTRATION TRENCH AND THEN HAND-RAKED TO THE DESIRED ELEVATION.

INSTALL VEGETATION (E.G., DROUGHT TOLERANT GRASS) ON THE SIDE SLOPES AND SURFACE OF THE INFILTRATION TRENCH (IF GRASS IS USED INSTEAD OF PEA GRAVEL) IN ACCORDANCE WITH THE PLANTING PLAN AND PLANT SCHEDULE ON THE PLANS. WATER VEGETATION THOROUGHLY IMMEDIATELY AFTER PLANTING AND AS NECESSARY UNTIL FULLY ESTABLISHED.

STORM WATER MAINTENANCE PLAN

PROPER MAINTENANCE OF THE STORM WATER STRUCTURES ARE IMPORTANT TO THE PROPER FUNCTION OF THE DRAINAGE AND WATER QUALITY TREATMENT SYSTEM PROPOSED FOR THIS PROJECT. THE SYSTEMS SHALL BE MAINTAINED AS DESCRIBED BELOW:

INSPECT AFTER MAJOR STORMS (1 INCH OR MORE OF PRECIPITATION) IN THE FIRST FEW MONTHS FOLLOWING CONSTRUCTION.

INSPECT THE OUTLET AND LEVEL SPREADER AREA TWICE A YEAR.

INSPECT THE REMAINDER OF THE INFILTRATION TRENCH ANNUALLY.

REMOVE TRASH AND ORGANIC DEBRIS (LEAVES) IN THE SPRING AND FALL.


REMOVE SEDIMENT FROM THE INFILTRATION TRENCH SURFACE WHEN THE SEDIMENT ACCUMULATION EXCEEDS 2 INCHES OR WHEN DRAWDOWN TIME EXCEEDS 48 HOURS AFTER THE END OF A STORM EVENT, INDICATING THAT THE SYSTEM IS CLOGGED.

WEED AS NECESSARY. MOW GRASS WITHIN INFILTRATION TRENCH TO A HEIGHT OF 4 TO 6 INCHES.

MAINTAIN VEGETATED FILTER STRIPS OR GRASSED SIDE SLOPES OF INFILTRATION TRENCH. RE-SEED AS NECESSARY.

PERIODICALLY REMOVE GRASS CLIPPINGS TO PREVENT CLOGGING OF THE SURFACE OF THE INFILTRATION TRENCH.

MOWING SHOULD NOT BE PERFORMED WHEN THE GROUND IS SOFT TO AVOID THE CREATION OF RUTS AND COMPACTION, WHICH CAN REDUCE INFILTRATION.

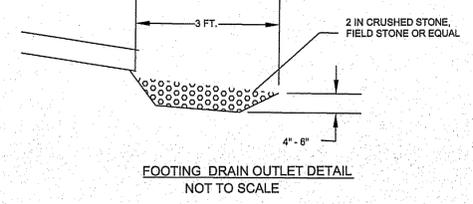


AREA OF IMPERVIOUS PAVEMENT DIRECTED TO INFILTRATION TRENCH = 1,030 SQ. FT.

AREA OF IMPERVIOUS PAVEMENT DIRECTED TO PERVIOUS RECEIVING AREA = 4,126 SQ. FT.

LEGEND

- CHD CONN. HIGHWAY DEPT. MONUMENT
- IRON ROD TO BE SET
- EXISTING IRON PIN
- PROPOSED WELL
- 100 EXISTING CONTOUR
- - - PROPOSED CONTOUR
- EXISTING UTILITY POLE
- TEST HOLE
- ▲ PERC PERCOLATION TEST
- ▲ WF 10 EDGE OF FIELD LOCATED WETLANDS
- WETLANDS FLAG
- STONE WALL

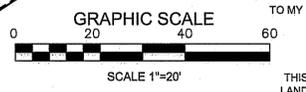

TO MY KNOWLEDGE AND BELIEF, THIS MAP IS SUBSTANTIALLY CORRECT AS NOTED HEREON.

ANDREW F. BUSHNELL P.E. L.S. 24591

THIS MAP IS NOT VALID UNLESS IT BEARS THE EMBOSSED SEAL OF THE LICENSED LAND SURVEYOR WHOSE REGISTRATION NUMBER AND SIGNATURE APPEAR ABOVE.

PLAN PREPARED FOR CHARLES A. BROWN

LAND OF MARGARET REID AND REID MARTIN

ROUTE 44 / BOSTON TURNPIKE MAP 22-108 CONVENTRY CT.

STORMWATER MANAGEMENT PLAN

SCALE: 1"=20' DATE: 05/20/2025 FILE NO. 2024-93 SHEET: 3 OF 4

BUSHNELL ASSOCIATES LLC.
CIVIL ENGINEERING AND LAND SURVEYING
563 WOODBRIDGE STREET MANCHESTER, CT. 06042
860-643-7875

REVISIONS:

GENERAL NOTES:

- 1.) ALL WORK SHALL CONFORM TO THE TOWN OF COVENTRY REGULATIONS AND STANDARDS AND SPECIFICATIONS.
- 2.) UNDERGROUND UTILITIES MAY EXIST IN THE AREA OF THIS SURVEY. CONTRACTOR TO VERIFY THE PRESENCE AND EXACT LOCATION OF ANY UNDERGROUND UTILITIES PRIOR TO THE START OF CONSTRUCTION.
- 3.) ANY TREES TO BE REMOVED WITHIN THE TOWN ROAD RIGHT OF WAY MUST BE POSTED BY THE TREE WARDEN PRIOR TO REMOVAL.
- 4.) SOLAR ORIENTATION OF THE PROPOSED HOUSE LOCATION WAS TAKEN INTO CONSIDERATION THE HOUSE SHOWN ON THIS PLAN IS FOR FEASIBILITY. THE HOMEOWNER WILL HAVE SOME FLEXIBILITY CONCERNING THE FINAL HOUSE LOCATION.
- 5.) PROPOSED DRIVEWAY SHALL NOT EXCEED 15% SLOPES.
- 4.) NO UNDERGROUND STORAGE TANKS ARE TO BE INSTALLED EXCEPT PROPANE.
- 6.) PRIOR TO THE ISSUANCE OF A CERTIFICATE OF USE AND COMPLIANCE FOR THE PROPOSED HOUSE:
 - A. ALL REQUIRED BOUNDARY MONUMENTS SHALL BE SET BY A LICENSED LAND SURVEYOR. THE LAND SURVEYOR SHALL SUPPLY THE PLANNING AND ZONING DEPARTMENT WITH A LETTER VERIFYING THE SETTING OF THE REQUIRED MONUMENTATION.
 - B. ALL GRADING AND CLEARING, ESPECIALLY FOR PROPER SIGHT LINE AND INSTALLATION OF DRIVEWAY APRON SHALL BE COMPLETED AND INSPECTED BY THE TOWN OF COVENTRY.
 - C. STREET NUMBERS FOR THE PROPOSED HOUSE SHALL BE PLACED ON THE FRONT OF THE HOUSE OR IN AN AREA MORE VISIBLE FROM THE STREET AND APPROVED BY THE TOWN OF COVENTRY.
 - D. THE PROPOSED DRIVEWAYS SHALL BE BUILT IN THE DEPICTED LOCATION OR IN A LOCATION WITH EQUIVALENT OR BETTER SIGHT LINE AND DRAINAGE CONDITIONS AS DETERMINED BY THE ZONING AGENT AND/OR SUPERINTENDENT OF STREETS. THE DRIVEWAY SHALL HAVE A PAVED APRON.
 - E. ALL DISTURBED AREAS SHALL BE TOPSOILED SEEDED AND MULCHED OR STABILIZED ACCORDING TO THE SEASON OF THE YEAR.
 - F. ALL OTHER REQUIREMENTS AS STATED ON THIS PLAN SHALL HAVE BEEN MET AS PER TOWN OF COVENTRY REGULATIONS.
 - G.) A SEPTIC SYSTEM AS-BUILT PLAN SHALL BE PROVIDED TO THE EASTERN HIGHLANDS HEALTH DISTRICT BY THE LICENSED SEPTIC SYSTEM INSTALLER.
- 7.) NO LIQUID OR SOLID CHEMICAL FERTILIZERS, PESTICIDES, HERBICIDES OR PETROLEUM DUST CONTROL AGENTS SHALL BE APPLIED ON THIS SITE.
- 8.) OWNER AND/OR CONTRACTOR SHALL BE RESPONSIBLE FOR OBTAINING NECESSARY PERMITS.
- 9.) LIMIT OF INDIVIDUAL LOT DISTURBANCE IS TYPICALLY DELINEATED BY THE SILT FENCE SYMBOLS SHOWN ON THE PLANS.
- 10.) PROPOSED HOUSE, SEPTIC, DRIVEWAY, FOOTING DRAIN AND LIMIT OF DISTURBANCE LOCATIONS SHOWN ARE PRELIMINARY. LOCATIONS MAY CHANGE WITH FINAL LOT DESIGN.
- 11.) ALL UTILITIES SHALL BE APPROVED BY THE LOCAL UTILITY COMPANIES PRIOR TO CONSTRUCTION. ALL UTILITIES SHALL BE CONSTRUCTED TO LOCAL UTILITY COMPANY SPECIFICATIONS AND INSTALLED UNDERGROUND.
- 12.) ANY DRAINAGE, COMMON DRIVEWAY, CONSERVATION, UTILITY AND ANY OTHER APPLICABLE EASEMENTS SHALL BE PLACED ON THE DEEDS FOR EACH LOT AFFECTED.
- 13.) INDIVIDUAL SITE PLAN IS REQUIRED FOR LOT 2 PRIOR TO HOUSE CONSTRUCTION. THE PLAN SHALL SHOW THE FOLLOWING: PROPOSED EROSION AND SEDIMENT CONTROLS, HOUSE LOCATION, SEPTIC SYSTEM, WELL, DRIVEWAY, CURTAIN DRAINS (IF REQUIRED), FOOTING DRAIN AND GRADING.
- 14.) PRESERVE ANY EXISTING STONE WALLS WHEREVER POSSIBLE. SHOULD WALLS BE REMOVED STONES TO BE ADDED TO EXISTING WALLS OR OTHERWISE RE-PURPOSED ON SITE.
- 15.) INDIVIDUAL CLEARING LIMITS SHALL BE FLAGGED BY A LICENSED LAND SURVEYOR AND CERTIFIED TO THE TOWN OF COVENTRY. TO BE CONSISTENT WITH THE INDIVIDUAL LOT DEVELOPMENT PLAN PRIOR TO THE START OF ANY SITE DISTURBANCE.

CONSTRUCTION NOTES:

- 1.) OWNER OR CONTRACTOR IS RESPONSIBLE FOR OBTAINING ALL NECESSARY PERMITS AND APPROVALS.
- 2.) OWNER OR CONTRACTOR TO VERIFY ALL DIMENSIONS AND INFORMATION CONTAINED ON THIS PLAN PRIOR TO THE START OF CONSTRUCTION. THE ENGINEER SHALL BE NOTIFIED OF ANY DISCREPANCIES PRIOR TO THE START OF CONSTRUCTION.
- 3.) PRIOR TO THE ISSUANCE OF A CERTIFICATE OF OCCUPANCY ALL BOUNDARY MARKERS SHALL BE SET BY A LICENSED LAND SURVEYOR.
- 4.) PRESERVE ANY EXISTING STONE WALLS WHEREVER POSSIBLE. SHOULD WALLS BE REMOVED STONES TO BE ADDED TO EXISTING WALLS OR OTHERWISE RE-PURPOSED ON SITE.
- 5.) ALL PROPOSED UTILITIES LOCATIONS SHALL BE APPROVED BY THE LOCAL UTILITY COMPANIES PRIOR TO THE START OF CONSTRUCTION.

UTILITIES SHOWN ON THIS MAP WERE DERIVED FROM FIELD LOCATIONS AND EXISTING MAPPING CONTRACTOR TO VERIFY LOCATIONS AND DEPTH IN THE FIELD PRIOR THE START OF ANY CONSTRUCTION. "CALL BEFORE YOU DIG (1-800-822-4455)."

PLAN PREPARED FOR CHARLES A. BROWN			
LAND OF MARGARET REID AND REID MARTIN			
ROUTE 44 / BOSTON TURNPIKE MAP 22-108		COVENTRY CT.	
DETAILS / APPROVAL LETTERS			
SCALE: NONE	DATE: 05/20/2025	FILE NO. 2024-93	SHEET: 4 OF 4
BUSHNELL ASSOCIATES LLC.			
CIVIL ENGINEERING AND LAND SURVEYING			
563 WOODBRIDGE STREET		MANCHESTER, CT. 06042	
860-643-7875			
REVISIONS:			