


Stewart Property Acquisition

Open space purchase, payment of legal obligations and exchange of easements.

Possible Future Transfer Station:
 Funds from Covrra on Interim basis Until decision made. If not Covrra will need to be Reimbursed at least Clean up Expenses.

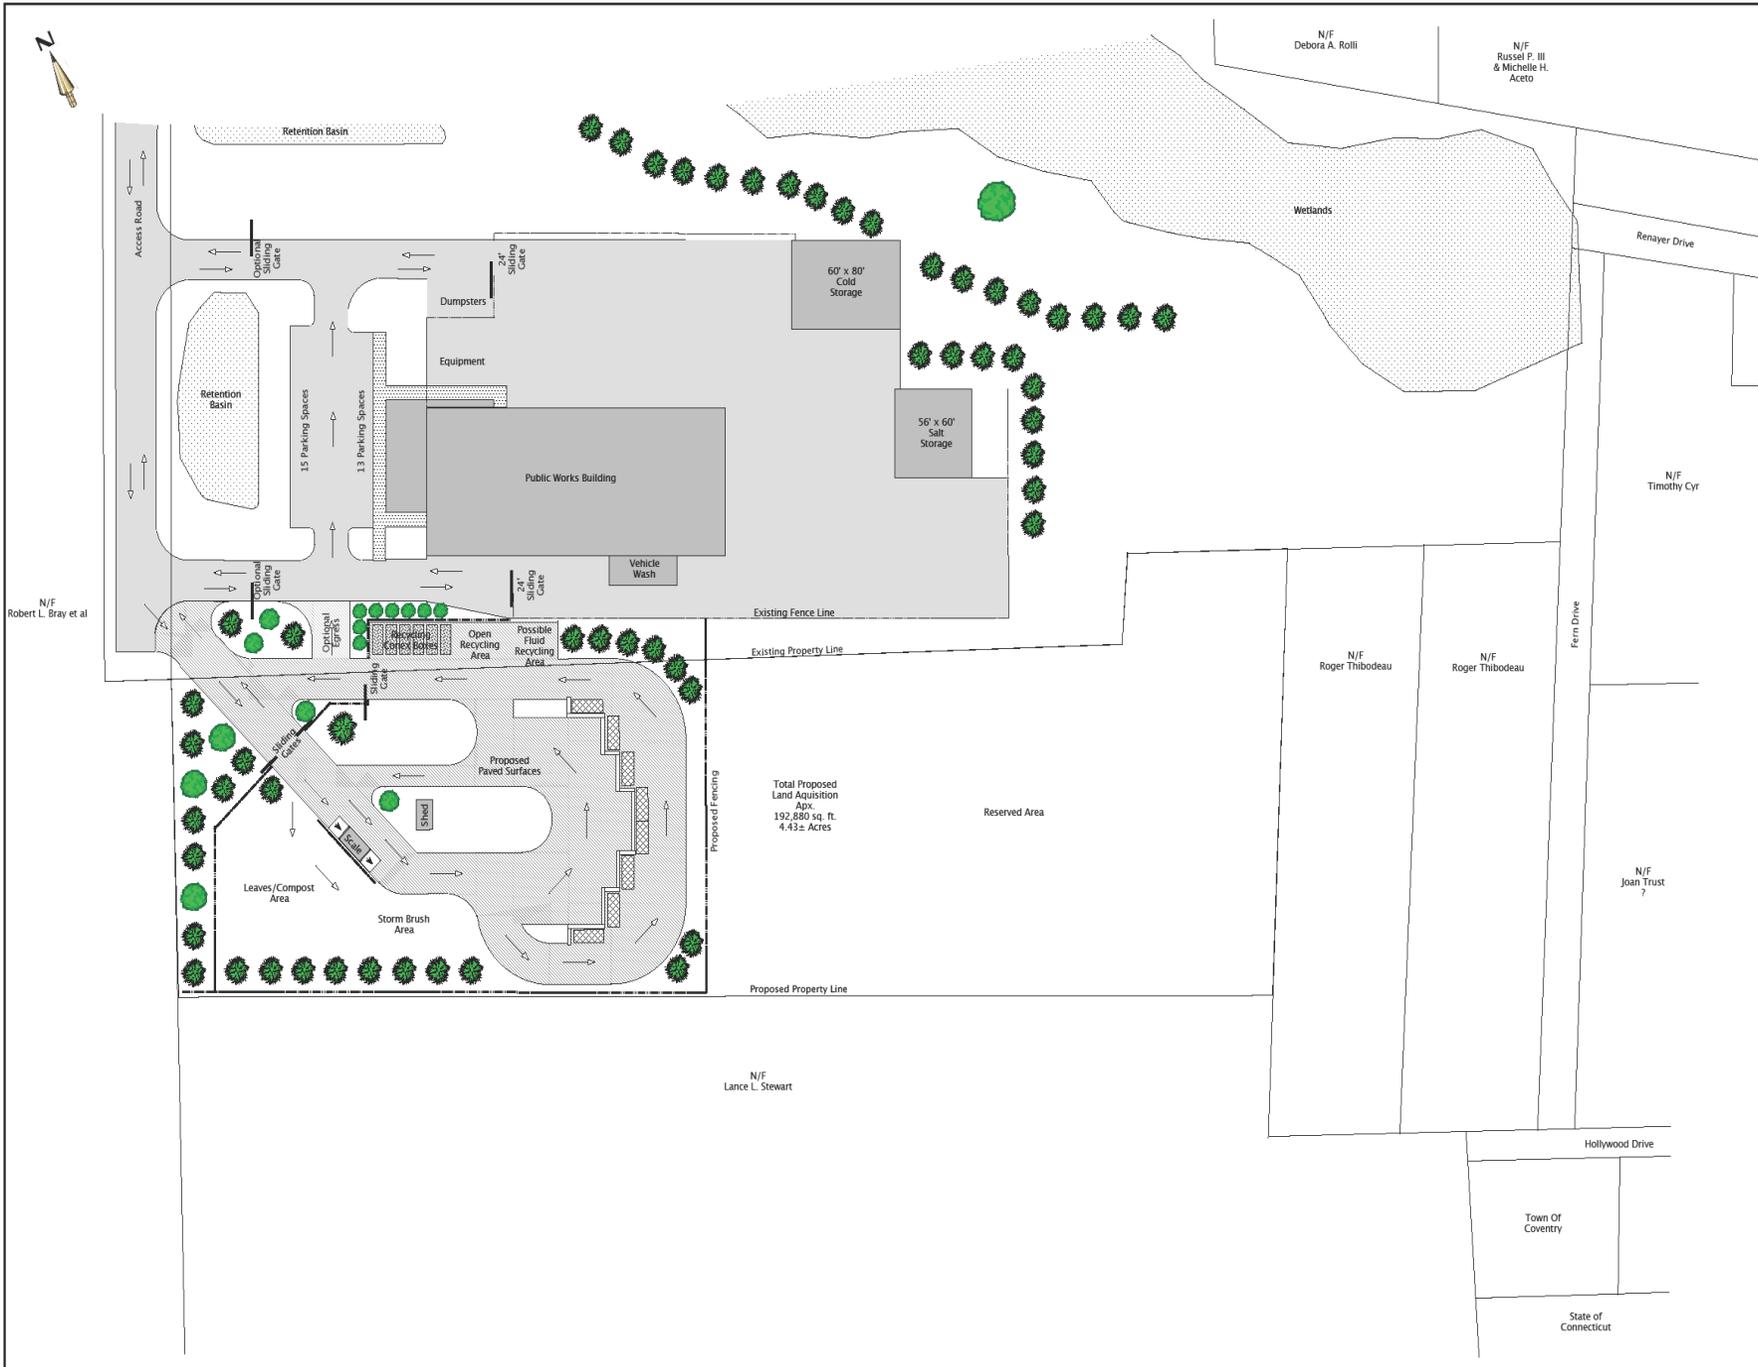

© 2016
 The Designer and the Designer's consultants shall be deemed the authors and owners of their respective Drawings and Specifications, and will retain all common law, statutory and other reserved rights, including copyrights. The Contractor, Subcontractors, Sub-subcontractors, and material or equipment suppliers shall not own or claim a copyright in the documents. Submittal or distribution to meet official regulatory requirements or for other purposes in connection with this project is not to be construed as publication in derogation of the Designer's or consultant's reserved rights.

Drafting, Design & Project Management By:
seway consulting
 1781 Glasgow Road
 Crivensville, CT 06231-2514
 (860) 861-1482
 SewayConsulting@ms.com

Connecticut
 Property
 Engineering
 630 Governors Highway
 South Windsor, CT 06074
 (860) 289-8121

Town of Coventry, CT
 Transfer Station Layouts
 Public Works Facility

Scale: 1" = 40'

Revisions	
Issued	

PRELIMINARY
 of

Clean up debt

Awarded 1/2/2018

Legal 6,527.20

Interest (10%) 1,740.59

Total: 56,442.42

Awarded 2/26/2019

Additional legal 5,043.00
Desiato demo 10,100.00
willimantic waste disposal 23,907.28
Town of Coventry labor 2,840.70

41,890.98

Interest (10%) 6,283.65

Dedicated Open space Purchase for Dr. Lance Stewart Woods

**7 acres of open space and easements to
Nathan Hale forest = \$ 49,000**